




35 Medford Street
 Somerville, MA 02143
 T: 617.776.6645
 F: 617.776.6678
 www.hktarchitects.com

Number	Revision	Date

Registrations

Consultants

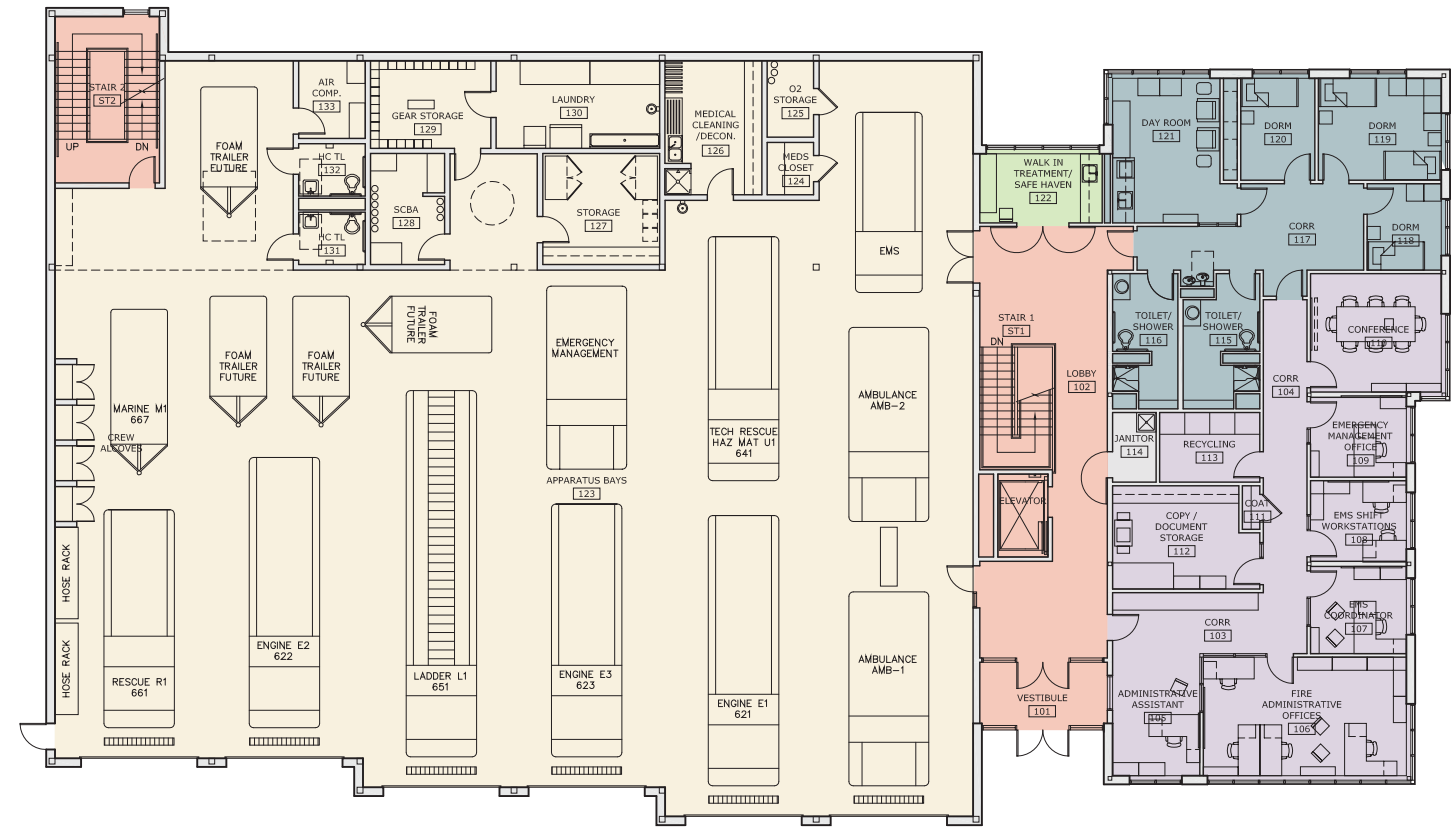

PLAN FIRST FLOOR PLAN
 1/8" = 1'-0"

1

Project
TISBURY EMERGENCY SERVICES FACILITY
 SPRING STREET
 TOWN OF TISBURY
 TISBURY, MASSACHUSETTS

Drawing Title
FIRST FLOOR PLAN

Drawn by: **AJD/NJS** JMS/ML
 Checked by: _____
 Date: **7 JULY 2009**
 Job number: **20904**
 Drawing set: **DESIGN DEVELOPMENT**

Drawing number
A-101