


MASSACHUSETTS DEPARTMENT OF TRANSPORTATION HIGHWAY DIVISION


PLAN AND PROFILE OF
BEACH ROAD

IN THE TOWN OF
TISBURY
DUKES COUNTY
PRELIMINARY RIGHT OF WAY PLAN

FEDERAL AID PROJECT NO. -

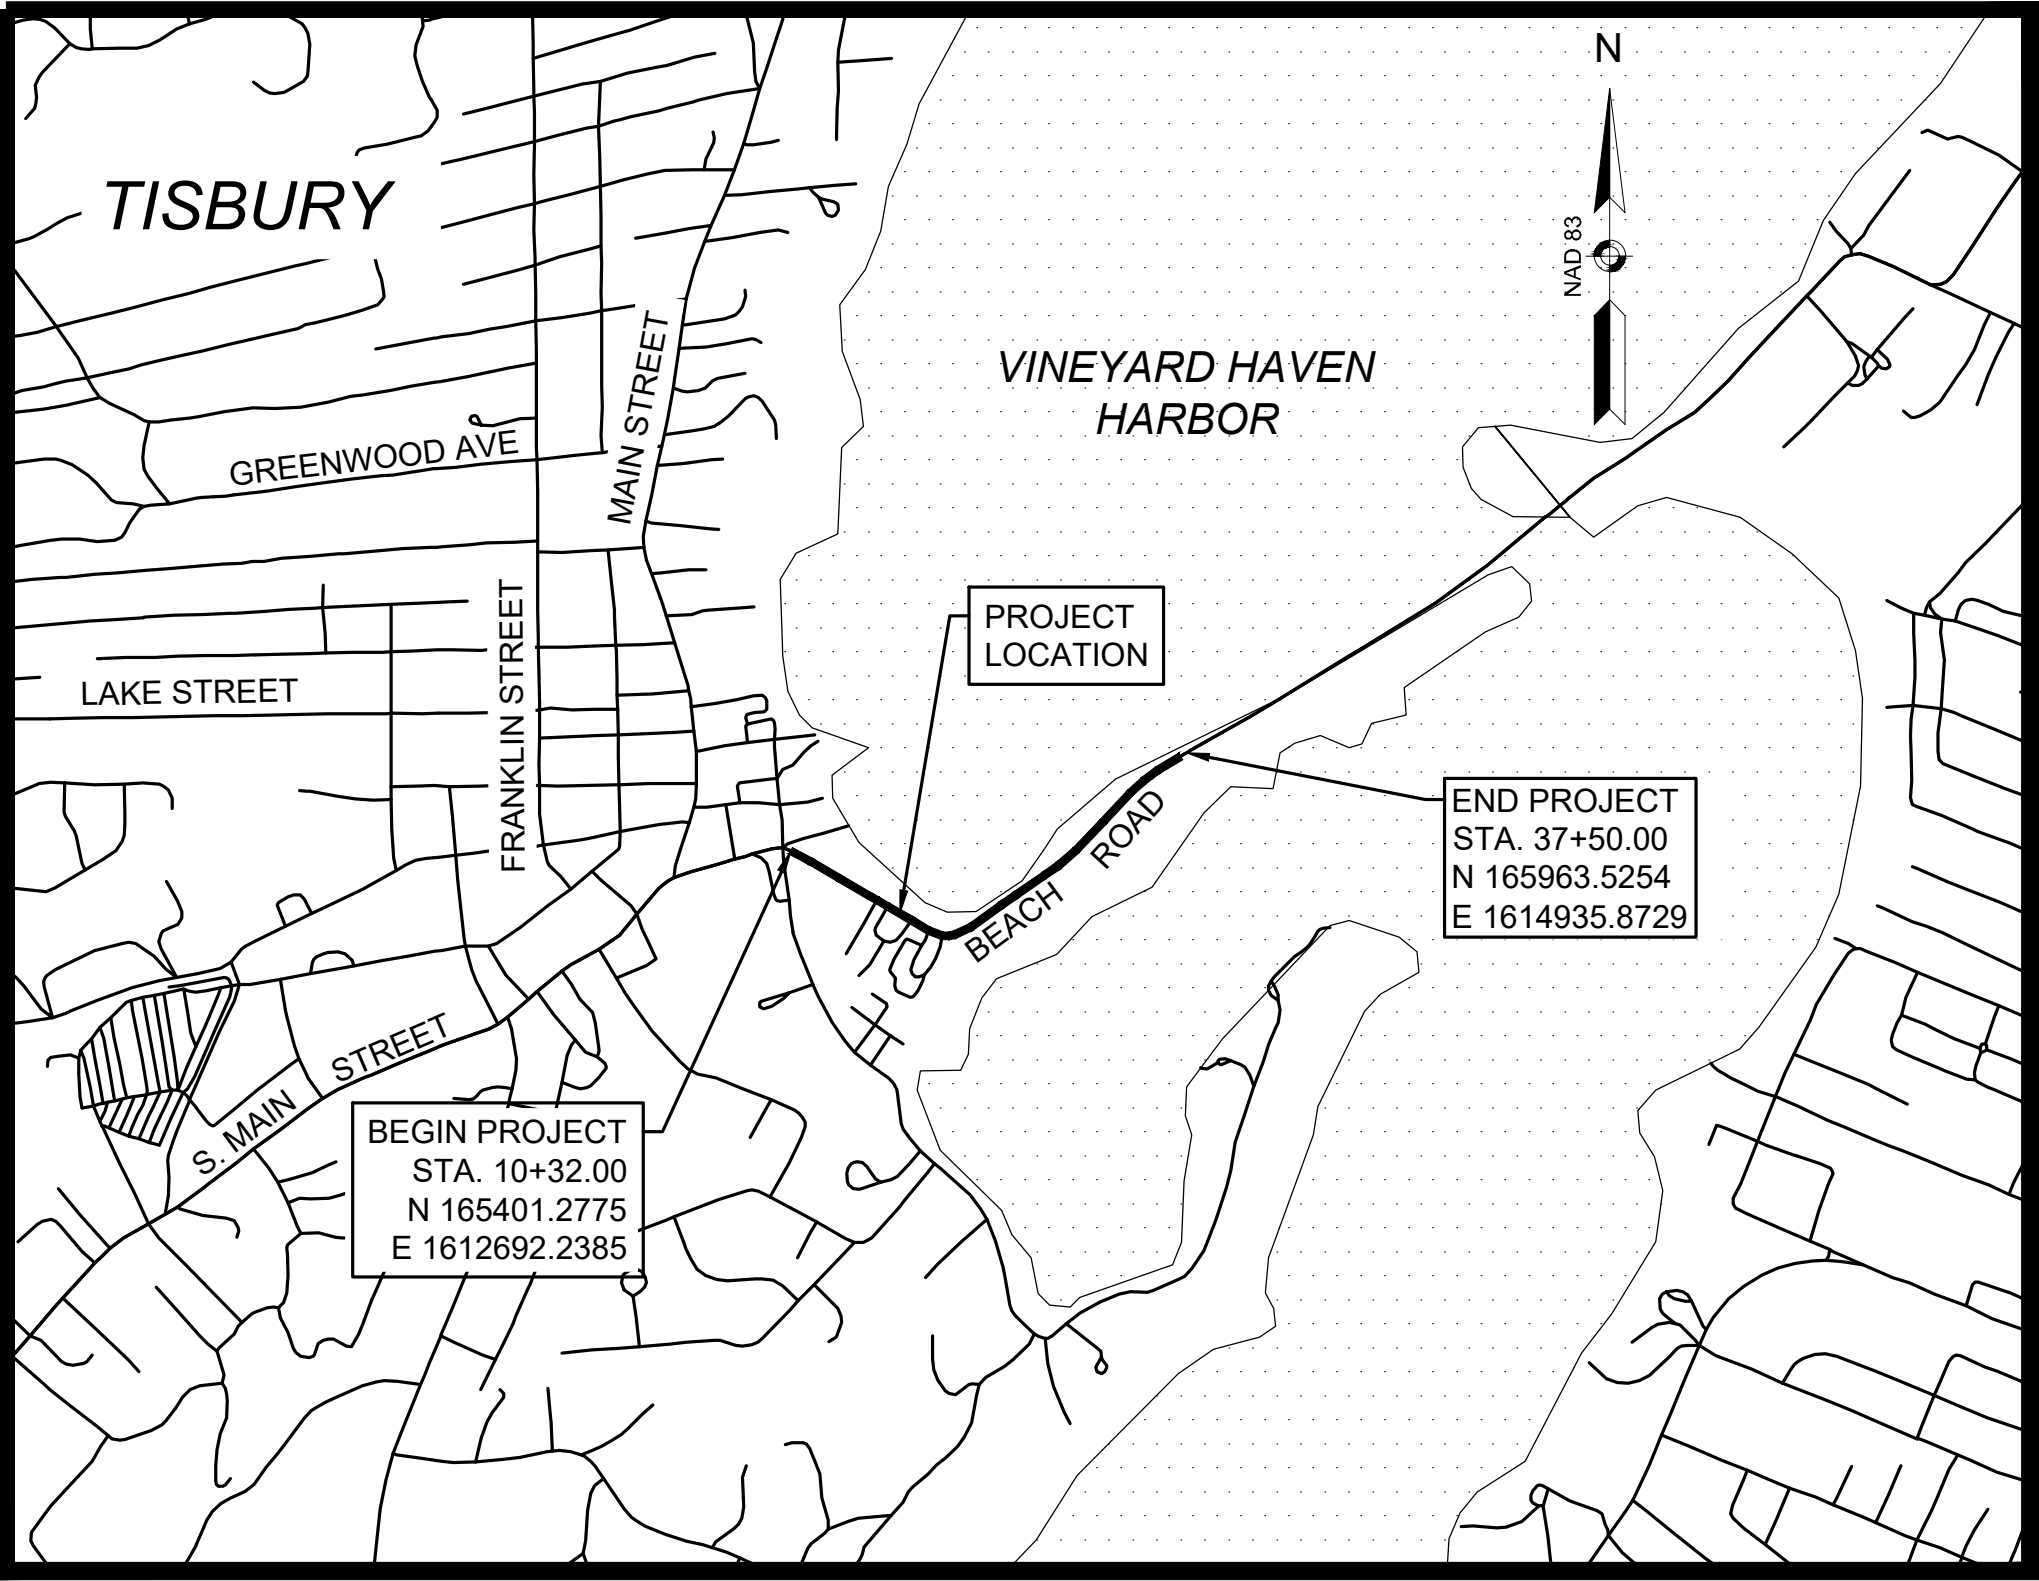

LOCUS MAP

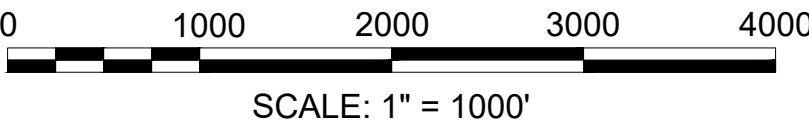

LENGTH OF PROJECT = 2,718 FEET = 0.515 MILES

TISBURY BEACH ROAD			
STATE	FED. AID PROJ. NO.	SHEET NO.	TOTAL SHEETS
MA	-	1	16
PROJECT FILE NO.		607411	

PRELIMINARY RIGHT OF WAY PLAN
TITLE SHEET & INDEX

THE MASSACHUSETTS HIGHWAY DEPARTMENT STANDARD SPECIFICATIONS FOR HIGHWAYS AND BRIDGES DATED 1988, AS AMENDED, THE SUPPLEMENTAL SPECIFICATIONS DATED JULY 1, 2015, THE OCTOBER 2017 CONSTRUCTION STANDARD DETAILS, THE 2015 OVERHEAD SIGNAL STRUCTURE AND FOUNDATION STANDARD DRAWINGS, MASSDOT TRAFFIC MANAGEMENT PLANS AND DETAIL DRAWINGS, THE LATEST MANUAL ON UNIFORM TRAFFIC CONTROL DEVICES FOR STREETS AND HIGHWAYS WITH MASSACHUSETTS AMENDMENTS, THE 1990 STANDARD DRAWINGS FOR SIGNS AND SUPPORTS, THE 1968 STANDARD DRAWINGS FOR TRAFFIC SIGNALS AND HIGHWAY LIGHTING, AND THE LATEST EDITION OF THE AMERICAN STANDARD FOR NURSERY STOCK, WILL GOVERN.

INDEX	
SHEET NO.	DESCRIPTION
1	TITLE SHEET & INDEX
2-3	TYPICAL SECTIONS
4	CRITICAL PROFILE
5-8	PARCEL SUMMARY SHEETS
9-11	LOCATION PLANS
12-16	PROPERTY PLANS

10/10/2018	ADDRESS ROW COMMENTS DATED 10/4/2018; CHANGE PARCEL 6-36 TO 6-E-6; ADJUST PARCELS 6-D-1, 6-D-2, 6-TDR-1	7
9/12/2018	ADDRESS ROW COMMENTS DATED 5/9/2018; ADD PARCELS 6-41, 6-PUE-43, 6-HS-PUE-10 AND 6-TE-56; CHANGE PARCEL 6-4 TO 6-E-2, 6-11 TO 6-E-3, 6-24 TO 6-E-4, 6-PUE-13 TO 6-HS-PUE-10 AND 6-TE-32 TO 6-TDR-1; REMOVE PARCEL 6-32, 6-34, 6-39, 6-40; ADJUST PARCELS 6-21, 6-PUE-32, 6-TE-28	6
4/10/2018	ADDRESS ROW COMMENTS DATED 3/8/2017. ADD PARCELS 6-39, 6-40, 6-HL-1 THRU 6-HL-10, 6-HL-HS-1, 6-HS-4 THRU 6-HS-7, 6-HS-PUE-4 THRU 6-HS-PUE-9, 6-PUE-42, 6-TE-54, 6-TE-55. ADJUST PARCELS 6-10, 6-11, 6-15, 6-21 THRU 6-23, 6-34, 6-35, 6-PUE-1, 6-PUE-2, 6-PUE-4, 6-PUE-6, 6-PUE-8, 6-PUE-9, 6-PUE-24, 6-PUE-32 THRU 6-PUE-34, 6-PUE-37, 6-PUE-WM-1, 6-TE-6, 6-TE-7, 6-TE-16, 6-TE-17, 6-TE-19, 6-TE-21, 6-TE-22, 6-TE-29, 6-TE-32, 6-TE-33, 6-TE-36, 6-TE-37, 6-TE-39, 6-TE-41, 6-TE-42, 6-TE-44, 6-TE-45, 6-TE-47, 6-TE-48, 6-TE-51, 6-TE-52. REMOVE PARCELS 6-HS-2, 6-HS-3, 6-PUE-21, 6-PUE-25, 6-S-1, 6-TE-50.	5
2/23/2017	ELIMINATE PARCEL 6-TE-1 ADJUST PARCEL 6-D-2	4
2/2/2017	ADD PARCELS 6-D-1 TO 6-D-3, 6-D-PUE-1, 6-PUE-18 TO 6-PUE-40, 6-TE-50 TO 6-TE-53, 6-S-1, 6-WM-1, 6-WM-2, 6-HS-1 TO 6-HS-3, 6-PUE-WM-1 AND 6-PUE-WM-2. REMOVE PARCELS E-1-T, 6-TE-18, 6-TE-27, 6-TE-31, 6-TE-34, 6-TE-35, 6-TE-49, 6-PUE-10, 6-PUE-14, 6-PUE-16, 6-PUE-17, 6-HS-PUE-1 TO 6-HS-PUE-3 AND 6-PUE-W-1.	3
8/10/2016	ADDRESS ROW COMMENTS DATED 3/7/2016. ADD PARCELS 6-HS-PUE-1 TO 6-HS-PUE-3, ADJUST PARCELS 6-PUE-12, 6-PUE-14, 6-PUE-16, 6-TE-17, 6-TE-41	2
12/17/2015	ADDRESS ROW COMMENTS DATED 7/02/2015, ADD PARCELS 6-37, 6-38, 6-PUE-SD-1, 6-PUE-16, 6-PUE-17 REMOVE PARCELS 6-25, 6-26, 6-27, 6-28, 6-30, 6-31, 6-33, 6-PUE-11, 6-TE-50	1
5/13/2015	ORIGINAL SUBMISSION	0
DATE	DESCRIPTION	REV #

GPI

Greenman-Pedersen, Inc.
Engineers, Architects, Planners, Construction Engineers & Inspectors
181 Ballardvale Street, Suite 202, Wilmington, MA 01887
Tel: (978) 570-2999 Fax: (978) 658-3044
<http://www.gpinet.com>







RECOMMENDED FOR APPROVAL	
_____	_____
CHIEF ENGINEER	DATE
APPROVED	
_____	_____
HIGHWAY ADMINISTRATOR	DATE


DEPARTMENT OF TRANSPORTATION FEDERAL HIGHWAY ADMINISTRATION	
APPROVED:	
_____	_____
DIVISION ADMINISTRATOR	DATE

TISBURY BEACH ROAD			
STATE	FED. AID PROJ. NO.	SHEET NO.	TOTAL SHEETS
MA	-	2	16
PROJECT FILE NO.		607411	


PRELIMINARY RIGHT OF WAY PLAN
TYPICAL SECTIONS
SHEET 1 OF 2

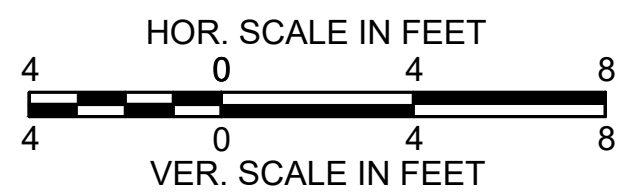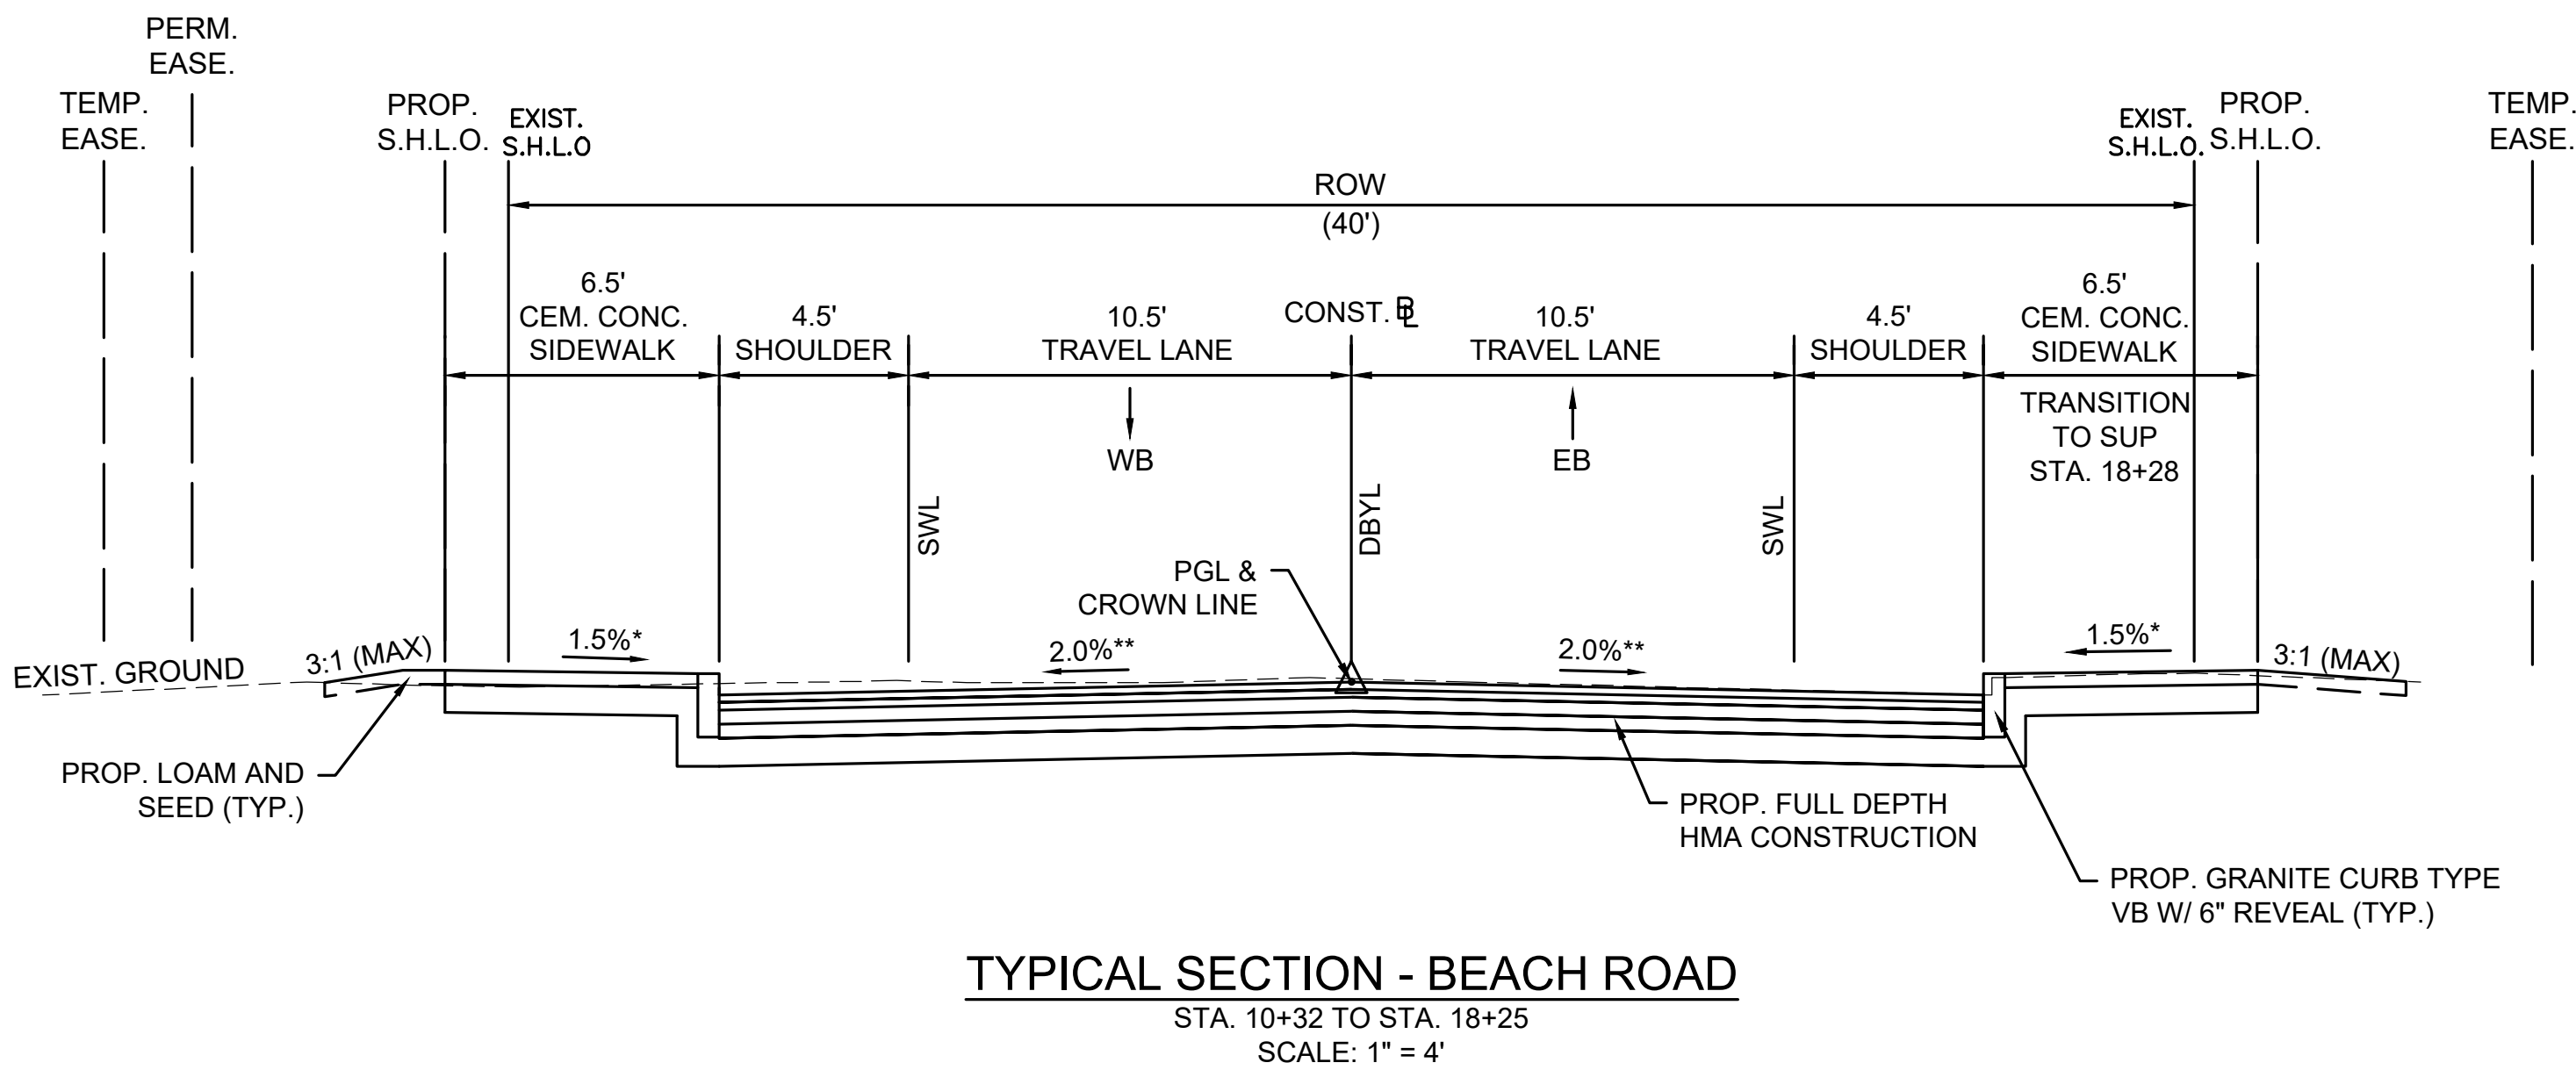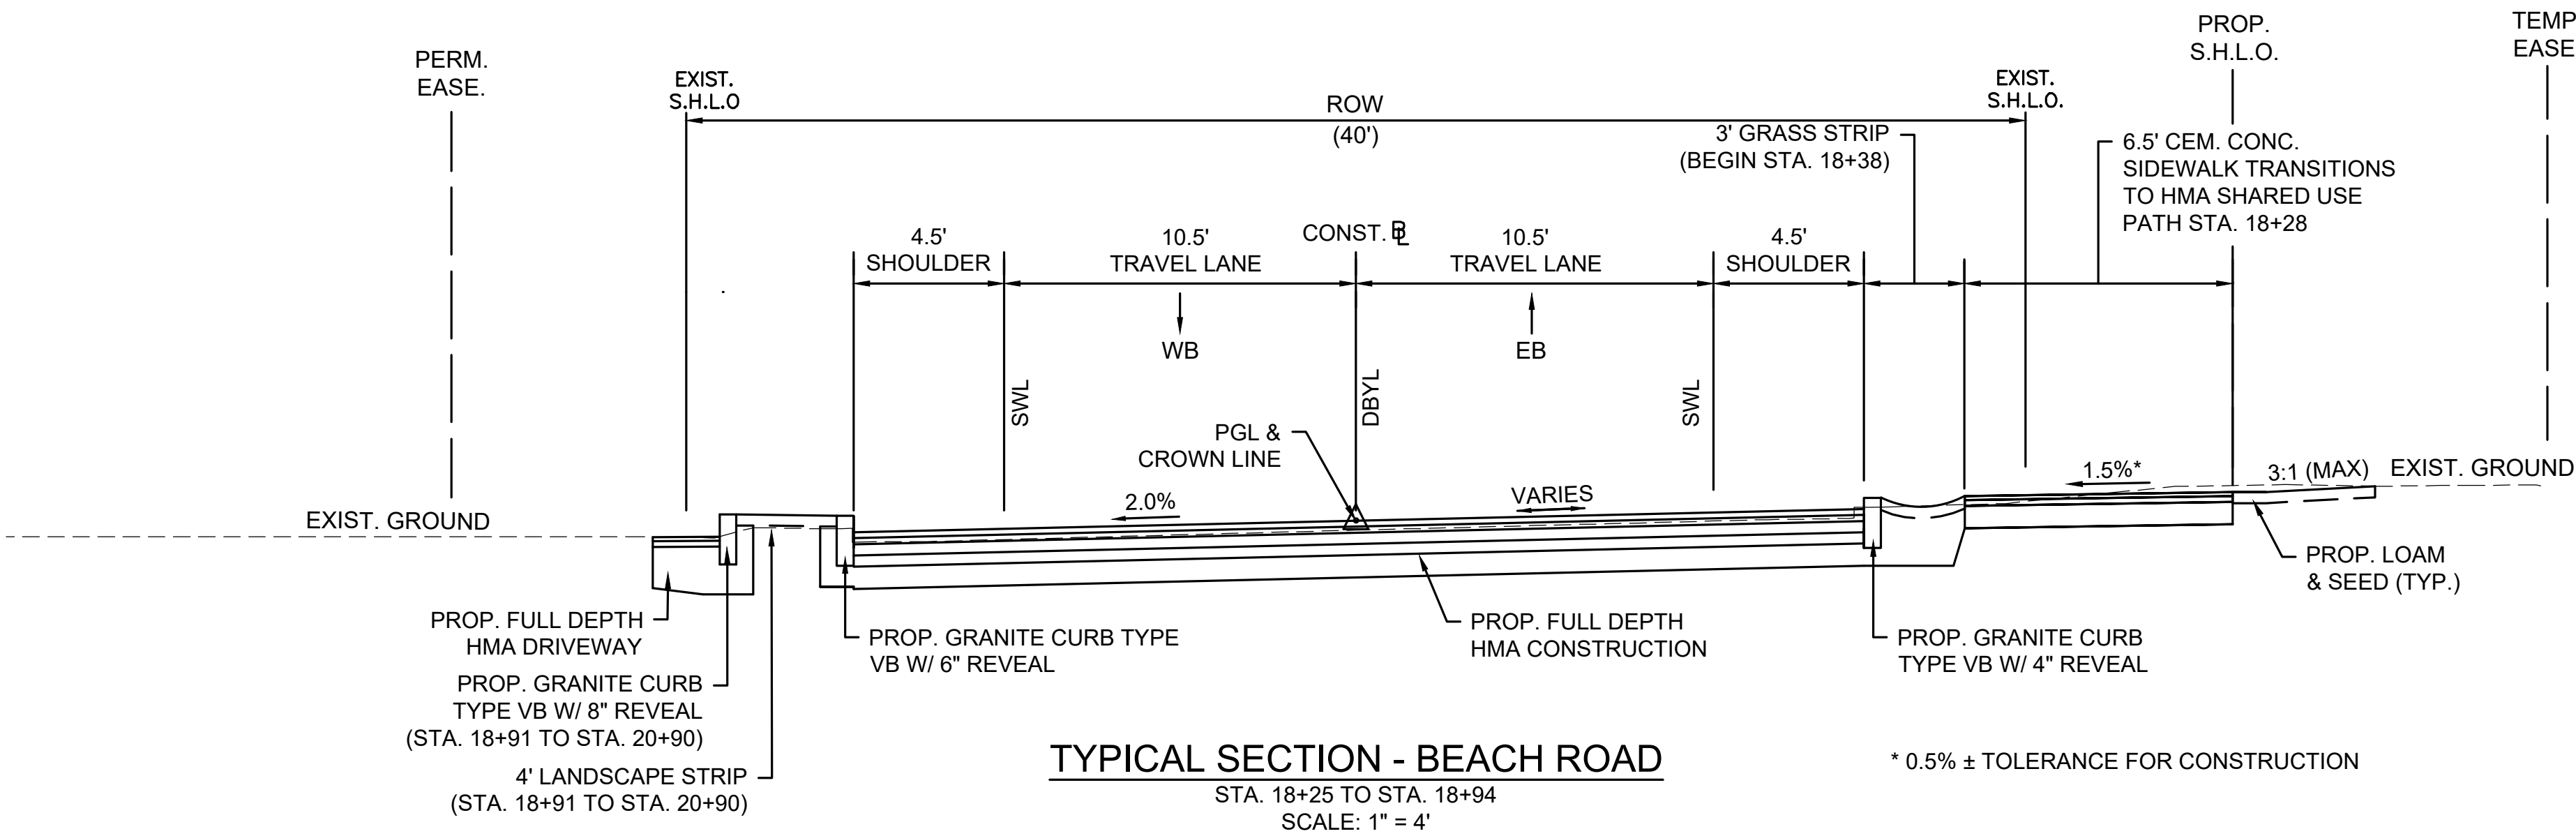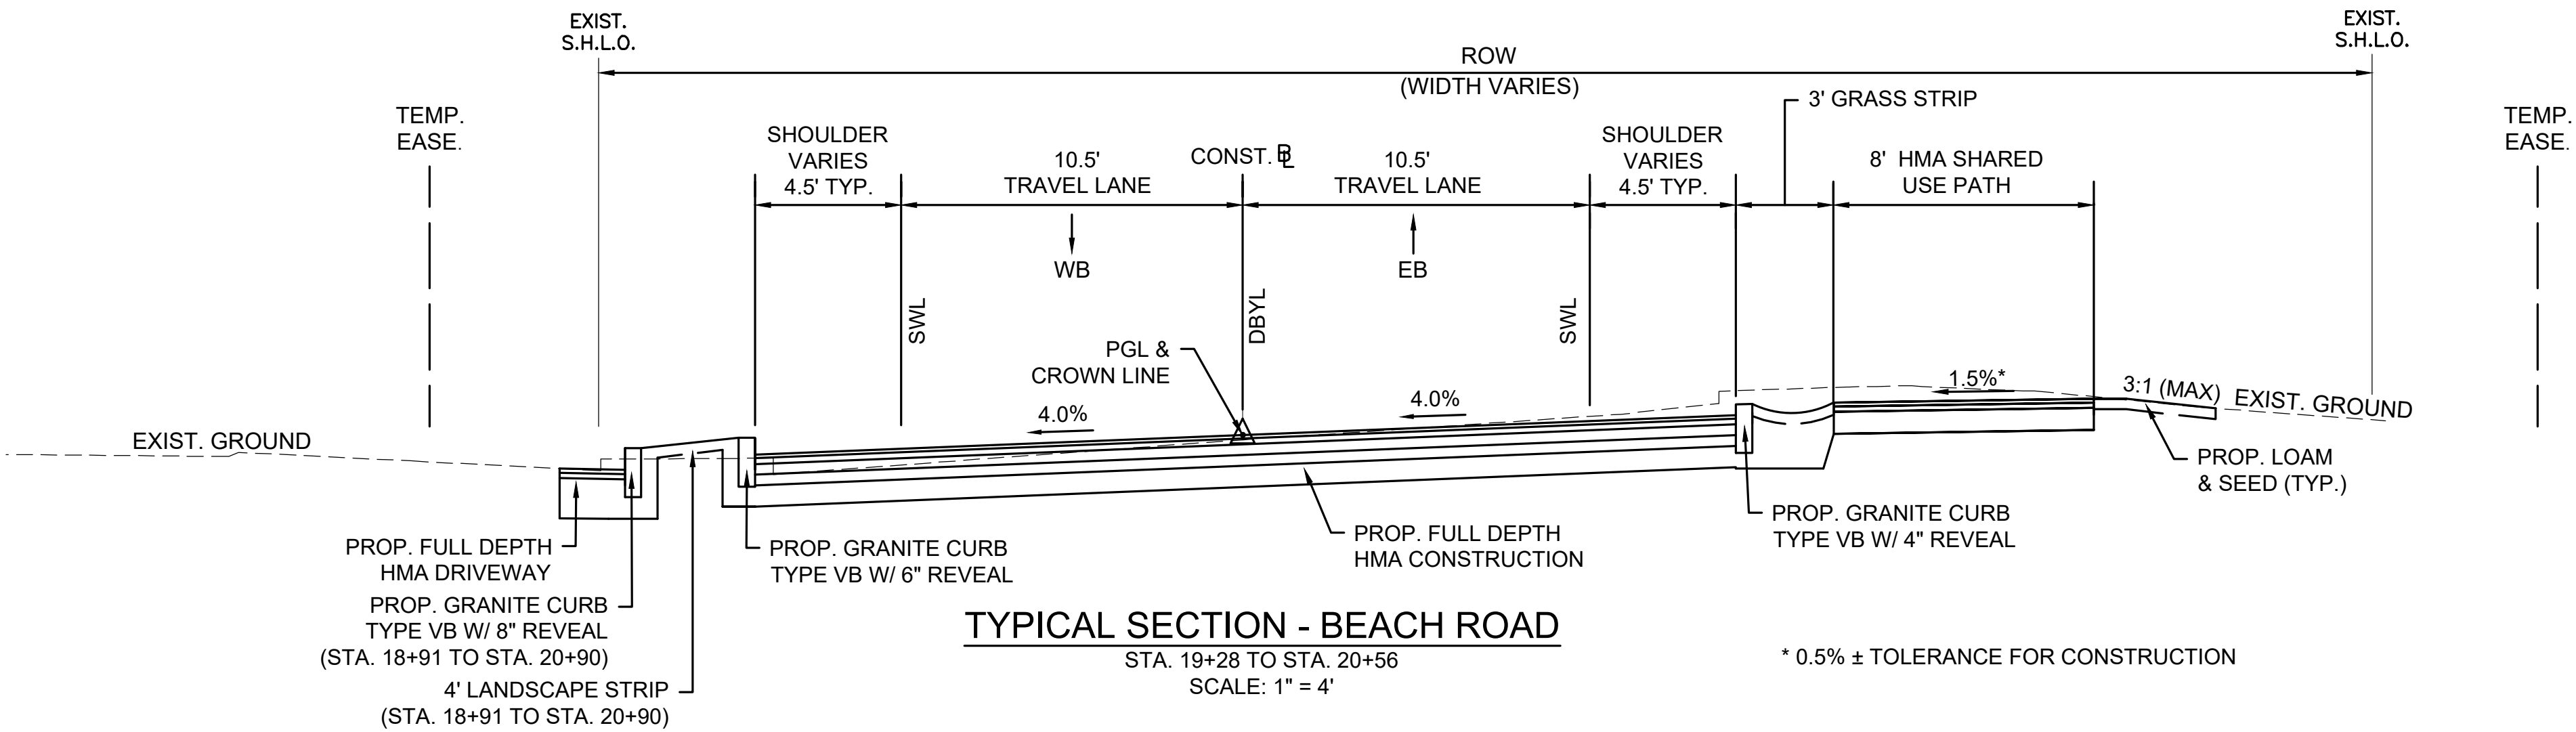


8027444 DW/TYPICAL SECTION DW/C Blotted on 10 Oct 2018 3:04 PM

 


— VARIES TO MEET

 


PERM. TEMP
EASE. EASE

 



** CROSS SLOPE VARIES FROM STA. 36+00 TO STA. 36+67

 

PERM. TEMP
EASE. EASE

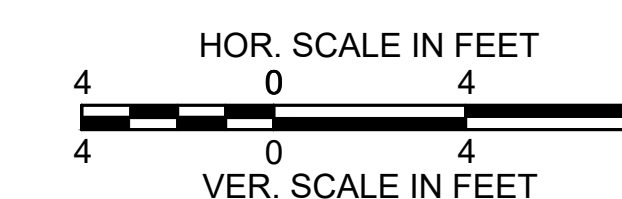

BEACH ROAD

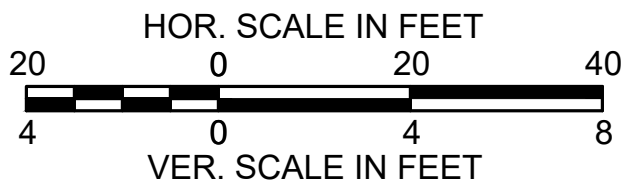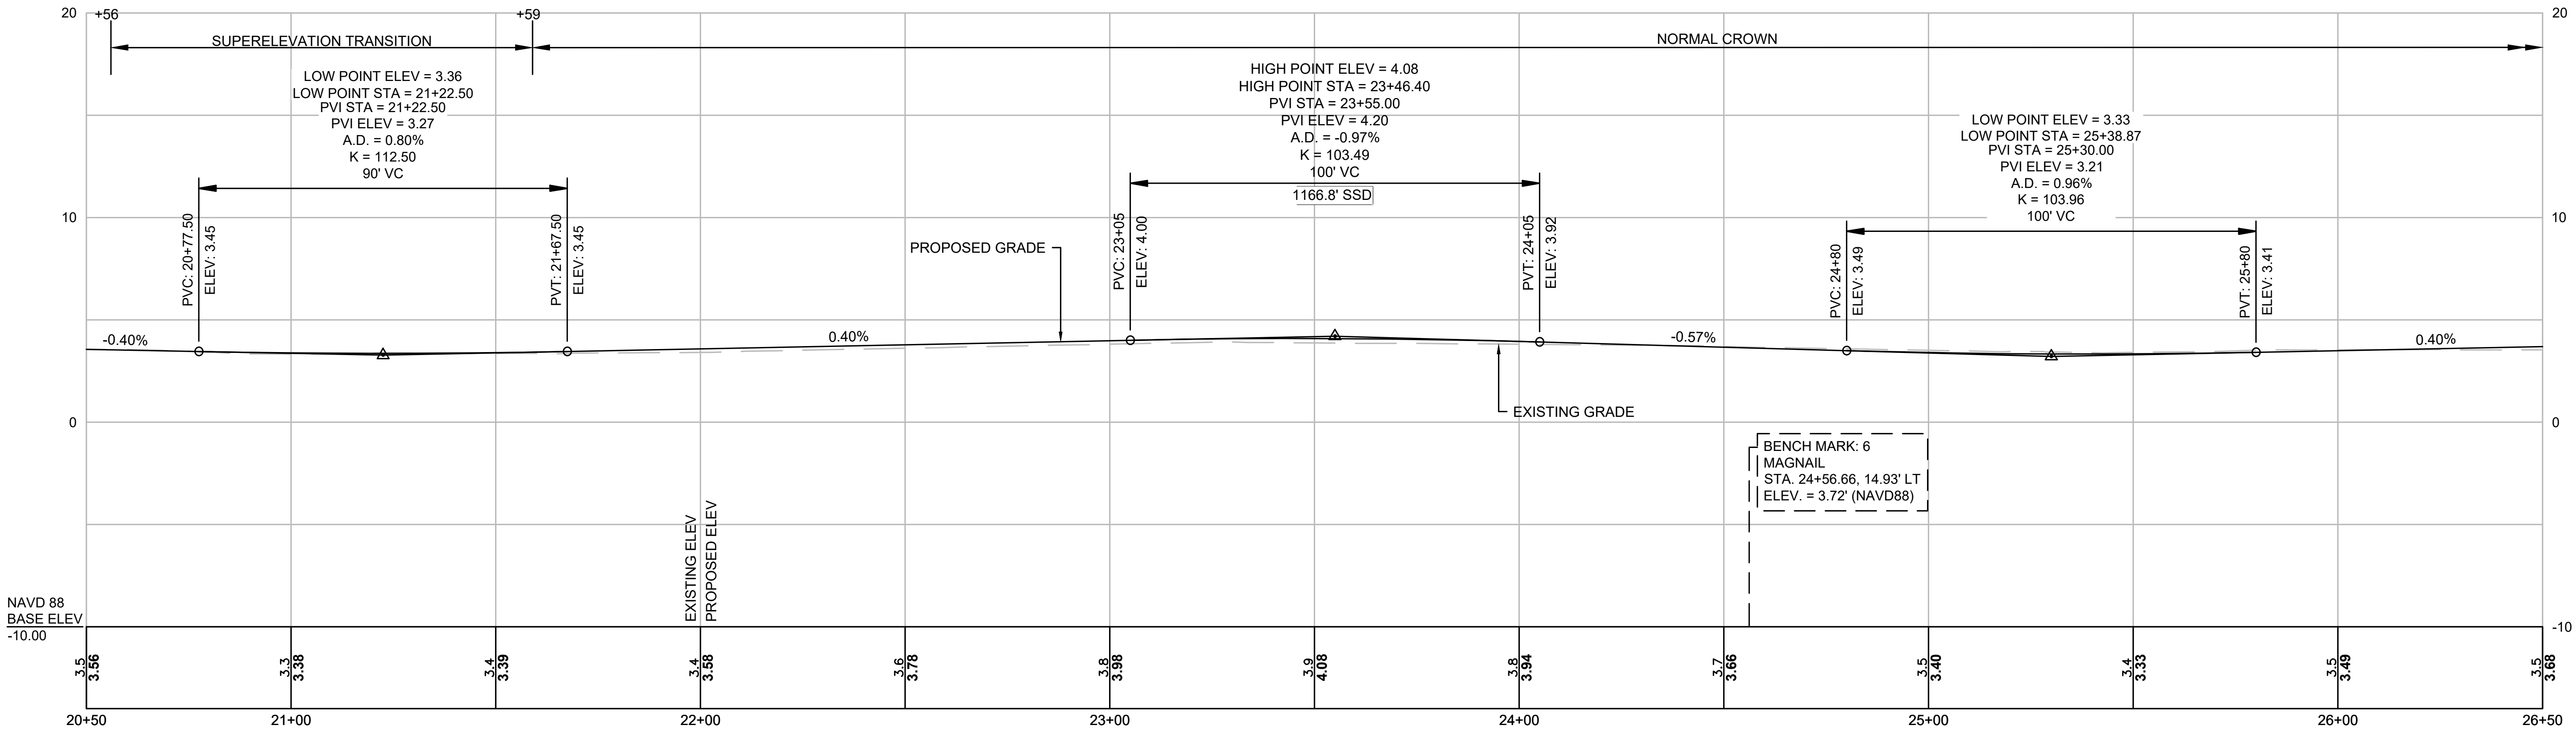

STATE	FED. AID PROJ. NO.	SHEET NO.	TOTAL SHEETS
MA	-	5	16
PROJECT FILE NO.		607411	

PARCEL NO.	PLAN SHEET NO.	TITLEHOLDER	TITLE REFERENCE				AREA (S.F. +/-)				TOTAL PROPERTY AREA (S.F.)	REMARKS		
			DEED BOOK	PAGE NO.	LCC NO.	CERT. NO.	TAKEN		EASEMENT				TOTAL TAKEN	REMAINING
							STATE	TOWN	TYPE	AREA				
6-1	12	BOCH PARK, INC.	767	523			225			225	31,426	31,651		
6-HS-PUE-5	12	BOCH PARK, INC.	767	523					PERM	21				
6-PUE-2	12	BOCH PARK, INC.	767	523					PERM	884				
6-TE-3	12	BOCH PARK, INC.	767	523					TEMP	504			BRICK DRIVEWAY, BRICK WALK, GRADING, LOAM & SEED	
6-2	12	HARBOR FACILITIES REALTY TRUST 1987	491	650			92			92	16,108	16,200		
6-PUE-3	12	HARBOR FACILITIES REALTY TRUST 1987	491	650					PERM	369				
6-TE-4	12	HARBOR FACILITIES REALTY TRUST 1987	491	650					TEMP	52			GRAVEL DRIVEWAY	
6-3	12,13	VINEYARD HAVEN OFFICE REALTY TRUST	398	293			141			141	17,039	17,180		
6-HS-PUE-6	12	VINEYARD HAVEN OFFICE REALTY TRUST	398	293					PERM	21				
6-PUE-4	12,13	VINEYARD HAVEN OFFICE REALTY TRUST	398	293					PERM	540				
6-TE-5	12,13	VINEYARD HAVEN OFFICE REALTY TRUST	398	293					TEMP	186			GRAVEL DRIVEWAY, GRADING, LOAM & SEED, MULCH	
6-5	12,13	31 BEACH ROAD CONDOMINIUM	1160	82			125			125	27,832	27,957		
6-TE-11	12,13	31 BEACH ROAD CONDOMINIUM	1160	82					TEMP	529			GRAVEL DRIVEWAY, GRADING, LOAM & SEED, CONC. WALK	
6-6	12,13	ARTCLIFF REALTY TRUST	887	694			86			86	6,753	6,839		
6-HS-PUE-9	12,13	ARTCLIFF REALTY TRUST	887	694					PERM	38				
6-TE-12	12,13	ARTCLIFF REALTY TRUST	887	694					TEMP	369			HMA DRIVEWAY, GRAVEL DRIVEWAY	
6-7	13	MOORING REALTY TRUST	398	270			113			113	17,589	17,702		
6-HS-PUE-7	13	MOORING REALTY TRUST	398	270					PERM	8				
6-PUE-5	13	MOORING REALTY TRUST	398	270					PERM	442				
6-TE-13	13	MOORING REALTY TRUST	398	270					TEMP	155			GRAVEL DRIVEWAY, GRADING, LOAM & SEED, MULCH	
6-8	13	TISBURY MARINA, LLC	1025	708			135			135	19,663	19,798		
6-HS-PUE-8	13	TISBURY MARINA, LLC	1025	708					PERM	16				
6-PUE-6	13	TISBURY MARINA, LLC	1025	708					PERM	407				
6-TE-14	13	TISBURY MARINA, LLC	1025	708					TEMP	95			HMA DRIVEWAY, BRICK WALK, GRADING, LOAM & SEED	
6-12	13	TISBURY MARINA, LLC	1182	894			120			120	15,008	15,128		
6-HS-6	13	TISBURY MARINA, LLC	1182	894					PERM	24				
6-PUE-22	13	TISBURY MARINA, LLC	1182	894					PERM	39				
6-TE-19	13	TISBURY MARINA, LLC	1182	894					TEMP	712			HMA DRIVEWAY	
6-9	13	VINEYARD HARBOR CONDOMINIUM	333	214			210			240	42,214	42,454		
6-13	13	VINEYARD HARBOR CONDOMINIUM	333	214			30							
6-PUE-7	13	VINEYARD HARBOR CONDOMINIUM	333	214					PERM	840				
6-WM-1	13	VINEYARD HARBOR CONDOMINIUM	333	214					PERM	14				
6-TE-15	13	VINEYARD HARBOR CONDOMINIUM	333	214					TEMP	581			HMA DRIVEWAY, FLAGSTONE WALK, LOAM & SEED, MULCH	
6-TE-20	13	VINEYARD HARBOR CONDOMINIUM	333	214										

TISBURY BEACH ROAD			
STATE	FED. AID PROJ. NO.	SHEET NO.	TOTAL SHEETS
MA	-	6	16
PROJECT FILE NO.		607411	

PRELIMINARY RIGHT OF WAY PLAN
PARCEL SUMMARY SHEET
SHEET 2 OF 4

PARCEL NO.	PLAN SHEET NO.	TITLEHOLDER	TITLE REFERENCE				AREA (S.F. +/-)				TOTAL TAKEN	REMAINING	TOTAL PROPERTY AREA (S.F.)	REMARKS
			DEED BOOK	PAGE NO.	LCC NO.	CERT. NO.	TAKEN		EASEMENT					
							STATE	TOWN	TYPE	AREA				
6-E-4	15	TISBURY WHARF CO. INC.	394	768					PERM	42			63,598	
6-HS-1	15	TISBURY WHARF CO. INC.	394	768					PERM	15				
6-HS-7	14	TISBURY WHARF CO. INC.	394	768					PERM	21				
6-PUE-12	15	TISBURY WHARF CO. INC.	394	768					PERM	19				
6-PUE-35	15	TISBURY WHARF CO. INC.	394	768					PERM	28				
6-TE-33	14,15	TISBURY WHARF CO. INC.	394	768					TEMP	2,558				GRAVEL DRIVEWAY, GRADING, LOAM & SEED
6-34	15,16	R.M. PACKER CO., INC.	287	112			327				327	63,972	64,299	
6-HL-4	16	R.M. PACKER CO., INC.	287	112					PERM	36				
6-HL-5	16	R.M. PACKER CO., INC.	287	112					PERM	36				
6-HL-6	16	R.M. PACKER CO., INC.	287	112					PERM	36				
6-HL-7	16	R.M. PACKER CO., INC.	287	112					PERM	36				
6-TE-47	15,16	R.M. PACKER CO., INC.	287	112					TEMP	6,841				HMA DRIVEWAY, GRADING, LOAM & SEED, GRAVEL
6-35	16	RALPH M. PACKER, JR., INDIVIDUALLY	223	20			435				435	6,709	7,144	
6-HL-8	16	RALPH M. PACKER, JR., INDIVIDUALLY	223	20					PERM	36				
6-TE-48	16	RALPH M. PACKER, JR., INDIVIDUALLY	223	20					TEMP	1,506				HMA DRIVEWAY
6-41	15,16	R.M. PACKER CO., INC.	269	416			150				150	61,313	61,463	
6-PUE-15	15,16	R.M. PACKER CO., INC.	269	416					PERM	117				
6-TE-39	15,16	R.M. PACKER CO., INC.	269	416					TEMP	1,447				HMA DRIVEWAY, GRADING, LOAM & SEED, EROSION CONTROL
6-E-3	13	R.M. PACKER CO., INC.	734	65					PERM	24			39,700	
6-D-1	14	R.M. PACKER CO., INC.	734	65					PERM	180				
6-PUE-9	13,14	R.M. PACKER CO., INC.	734	65					PERM	750				
6-TE-17	13,14	R.M. PACKER CO., INC.	734	65					TEMP	4,219				HMA DRIVEWAY
6-D-2	14	R.M. PACKER CO., INC.	246	95					PERM	1,289			17,060	
6-TDR-1	14	R.M. PACKER CO., INC.	246	95					TEMP	15,771				DUNE RESTORATION, BEACH NOURISHMENT, PROP. FENCE, GRADING LOAM & SEED
6-D-3	15	R.M. PACKER CO., INC.	370	111					PERM	2,950			55,152	
6-D-PUE-1	15	R.M. PACKER CO., INC.	370	111					PERM	58				
6-PUE-40	15	R.M. PACKER CO., INC.	370	111					PERM	54				
6-PUE-41	15,16	R.M. PACKER CO., INC.	370	111					PERM	548				
6-PUE-WM-2	15,16	R.M. PACKER CO., INC.	370	111					PERM	48				
6-TE-37	15	R.M. PACKER CO., INC.	370	111					TEMP	450				HMA DRIVEWAY, GRAVEL DRIVEWAY
6-TE-38	15,16	R.M. PACKER CO., INC.	370	111					TEMP	804				HMA DRIVEWAY, GRAVEL DRIVEWAY
6-TE-46	15	R.M. PACKER CO., INC.	370	111					TEMP	128				HMA DRIVEWAY, GRADING, LOAM & SEED
6-TE-53	15,16	R.M. PACKER CO., INC.	370	111					TEMP	347				LOAM & SEED
6-14	13	H. N. HINCKLEY & SONS, INC.	163	56			300				300	69,832	70,132	
6-HL-HS-1	13	H. N. HINCKLEY & SONS, INC.	163	56					PERM	76				
6-PUE-23	13	H. N. HINCKLEY & SONS, INC.	163	56					PERM	54				
6-WM-2	13	H. N. HINCKLEY & SONS, INC.	163	56					PERM	31				
6-TE-21	13	H. N. HINCKLEY & SONS, INC.	163	56					TEMP	1,924				HMA DRIVEWAY, GRADING, LOAM & SEED

TISBURY BEACH ROAD			
STATE	FED. AID PROJ. NO.	SHEET NO.	TOTAL SHEETS
MA	-	7	16
PROJECT FILE NO.		607411	

PRELIMINARY RIGHT OF WAY PLAN
PARCEL SUMMARY SHEET
SHEET 3 OF 4

PARCEL NO.	PLAN SHEET NO.	TITLEHOLDER	TITLE REFERENCE				AREA (S.F. +/-)				TOTAL TAKEN	REMAINING	TOTAL PROPERTY AREA (S.F.)	REMARKS
			DEED BOOK	PAGE NO.	LCC NO.	CERT. NO.	TAKEN		EASEMENT					
							STATE	TOWN	TYPE	AREA				
6-15	13	TISBURY MARKET PLACE CONDOMINIUM	510	850			724				724	181,480	182,951	
6-HL-1	13	TISBURY MARKET PLACE CONDOMINIUM	510	850					PERM	42				
6-HL-2	13	TISBURY MARKET PLACE CONDOMINIUM	510	850					PERM	42				
6-PUE-24	13	TISBURY MARKET PLACE CONDOMINIUM	510	850					PERM	117				
6-PUE-26	14	TISBURY MARKET PLACE CONDOMINIUM	510	850					PERM	90				
6-PUE-43	13	TISBURY MARKET PLACE CONDOMINIUM	510	850					PERM	24				
6-TE-22	13,14	TISBURY MARKET PLACE CONDOMINIUM	510	850					TEMP	1,847				HMA DRIVEWAY, GRADING, LOAM & SEED, TREE PROTECTION
6-16	14	JAMES F. NELSON BRYAN J. NELSON	801 801	212 214			41				41	13,422	13,463	
6-PUE-27	14	JAMES F. NELSON BRYAN J. NELSON	801 801	212 214					PERM	599				
6-TE-23	14	JAMES F. NELSON BRYAN J. NELSON	801 801	212 214					TEMP	264				HMA DRIVEWAY, GRADING, LOAM & SEED, BRICK WALK
6-17	14	CHRIS KAKIN SZE	1160	467			75				75	6,781	6,856	
6-PUE-28	14	CHRIS KAKIN SZE	1160	467					PERM	368				
6-TE-24	14	CHRIS KAKIN SZE	1160	467					TEMP	549				HMA DRIVEWAY, GRADING, LOAM & SEED
6-18	14	THE 51 BEACH ROAD CONDOMINIUM	462	1			243				243	25,817	26,060	
6-PUE-29	14	THE 51 BEACH ROAD CONDOMINIUM	462	1					PERM	1,163				
6-TE-25	14	THE 51 BEACH ROAD CONDOMINIUM	462	1					TEMP	155				HMA DRIVEWAY, GRADING, LOAM & SEED
6-TE-55	14	THE 51 BEACH ROAD CONDOMINIUM	462	1					TEMP	97				HMA DRIVEWAY, GRADING, LOAM & SEED
6-19	14	PERZANOWSKI, LLC	1135	432			140				140	23,356	23,496	
6-PUE-30	14	PERZANOWSKI, LLC	1135	432					PERM	651				
6-TE-26	14	PERZANOWSKI, LLC	1135	432					TEMP	352				HMA DRIVEWAY, GRADING, LOAM & SEED
6-20	14	BOOMER MOSKOW TOOMEY TRUST	1189	998			112				112	19,290	19,402	
6-PUE-31	14	BOOMER MOSKOW TOOMEY TRUST	1189	998					PERM	511				
6-TE-56	14	BOOMER MOSKOW TOOMEY TRUST	1189	998					TEMP	1,136				HMA DRIVEWAY, GRADING, LOAM & SEED
6-21	14	FRANCIS H. BRUNELLE AND ROBERTA M. BRUNELLE	1256	1014			74				74	11,687	11,761	
6-PUE-32	14	FRANCIS H. BRUNELLE AND ROBERTA M. BRUNELLE	1256	1014					PERM	337				
6-TE-28	14	FRANCIS H. BRUNELLE AND ROBERTA M. BRUNELLE	1256	1014					TEMP	51				HMA DRIVEWAY, SEASHELL DRIVEWAY
6-22	14,15	DANIEL P. KOCH	583	277			46				46	11,280	11,326	
6-PUE-33	14,15	DANIEL P. KOCH	583	277					PERM	361				
6-TE-29	14	DANIEL P. KOCH	583	277					TEMP	157				HMA DRIVEWAY, GRAVEL DRIVEWAY, GRADING, LOAM & SEED
6-23	14,15	GCMV REALTY TRUST	409	67			10				10	28,988	28,998	
6-PUE-34	14,15	GCMV REALTY TRUST	409	67					PERM	1,314				
6-PUE-WM-1	15	GCMV REALTY TRUST	409	67					PERM	39				
6-TE-30	14,15	GCMV REALTY TRUST	409	67					TEMP	648				HMA DRIVEWAY, GRADING, LOAM & SEED
6-29	15	BEACH ROAD, LLC	807	378			5				5	10,327	10,332	
6-PUE-36	15	BEACH ROAD, LLC	807	378					PERM	371				
6-TE-41	15	BEACH ROAD, LLC	807	378					TEMP	407				GRAVEL DRIVEWAY, GRADING, LOAM & SEED
6-37	12	4 LAGOON POND ROAD LLC	1371	1016			81				81	3,919	4,000	
6-HS-4	12	4 LAGOON POND ROAD LLC	1371	1016					PERM	21				
6-TE-6	12	4 LAGOON POND ROAD LLC	1371	1016					TEMP	233				BRICK WALK, TREE PROTECTION


STATE	FED. AID PROJ. NO.	SHEET NO.	TOTAL SHEETS
MA	-	8	16
PROJECT FILE NO.		607411	

[illegible]

TISBURY BEACH ROAD			
STATE	FED. AID PROJ. NO.	SHEET NO.	TOTAL SHEETS
MA	-	9	16
PROJECT FILE NO.		607411	

PRELIMINARY RIGHT OF WAY PLAN
LOCATION PLAN
SHEET 1 OF 3

VINEYARD HAVEN HARBOR

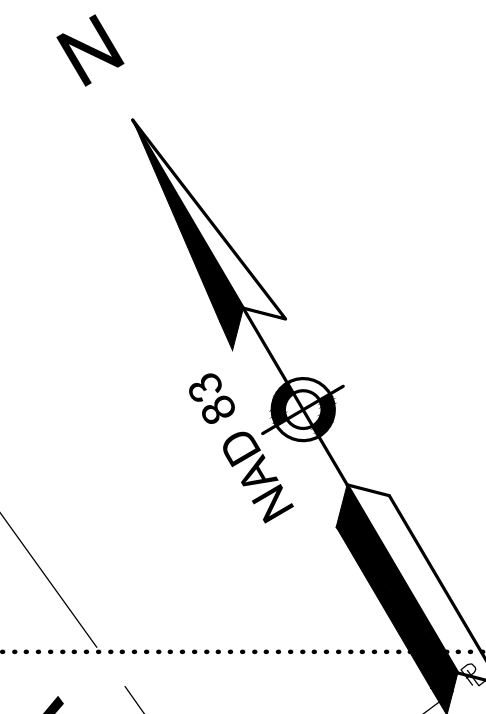

WATER STREET
(PUBLIC)

SHEET 1

BEACH STREET EXTENSION
(PUBLIC)

SHEET 2

SHEET 3



BEACH STREET
(PUBLIC)

LAGOON POND ROAD
(PUBLIC)

BEACH ROAD
(PUBLIC)

[CONTINUED
ON SHEET 10]

DETAIL
NOT TO SCALE

 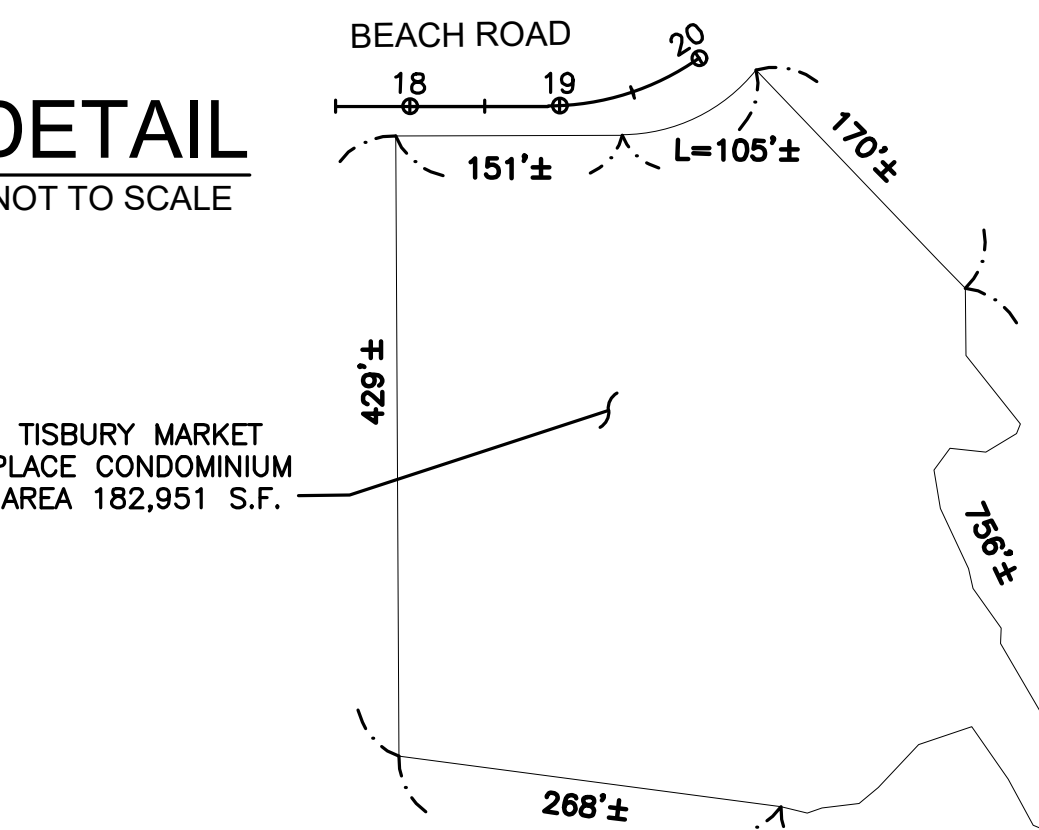

STATE	FED. AID PROJ. NO.	SHEET NO.	TOTAL SHEETS
MA	-	10	16
PROJECT FILE NO.		607411	


607411_RW (LOCATION PLAN).DWG Plotted on 10-Oct-2018 2:05 PM



SHEET 4

BEACH ROAD (PUBLIC)

LAGOON POND

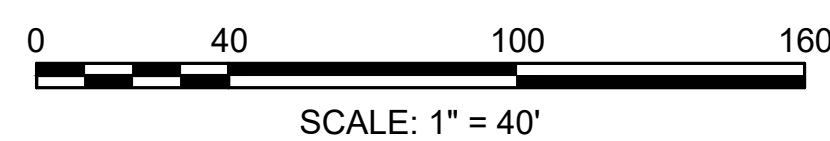



STATE	FED. AID PROJ. NO.	SHEET NO.	TOTAL SHEETS
MA	-	11	16
PROJECT FILE NO.		607411	

STATE	FED. AID PROJ. NO.	SHEET NO.	TOTAL SHEETS
MA	-	11	16
PROJECT FILE NO.		607411	

INHABITANTS OF THE
TOWN OF TISBURY
AREA 204,732 S.F.

DETAIL
NOT TO SCALE

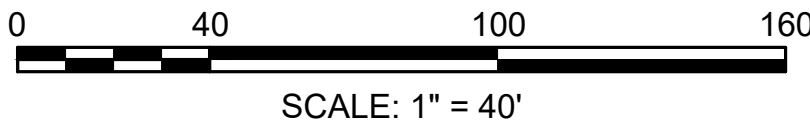

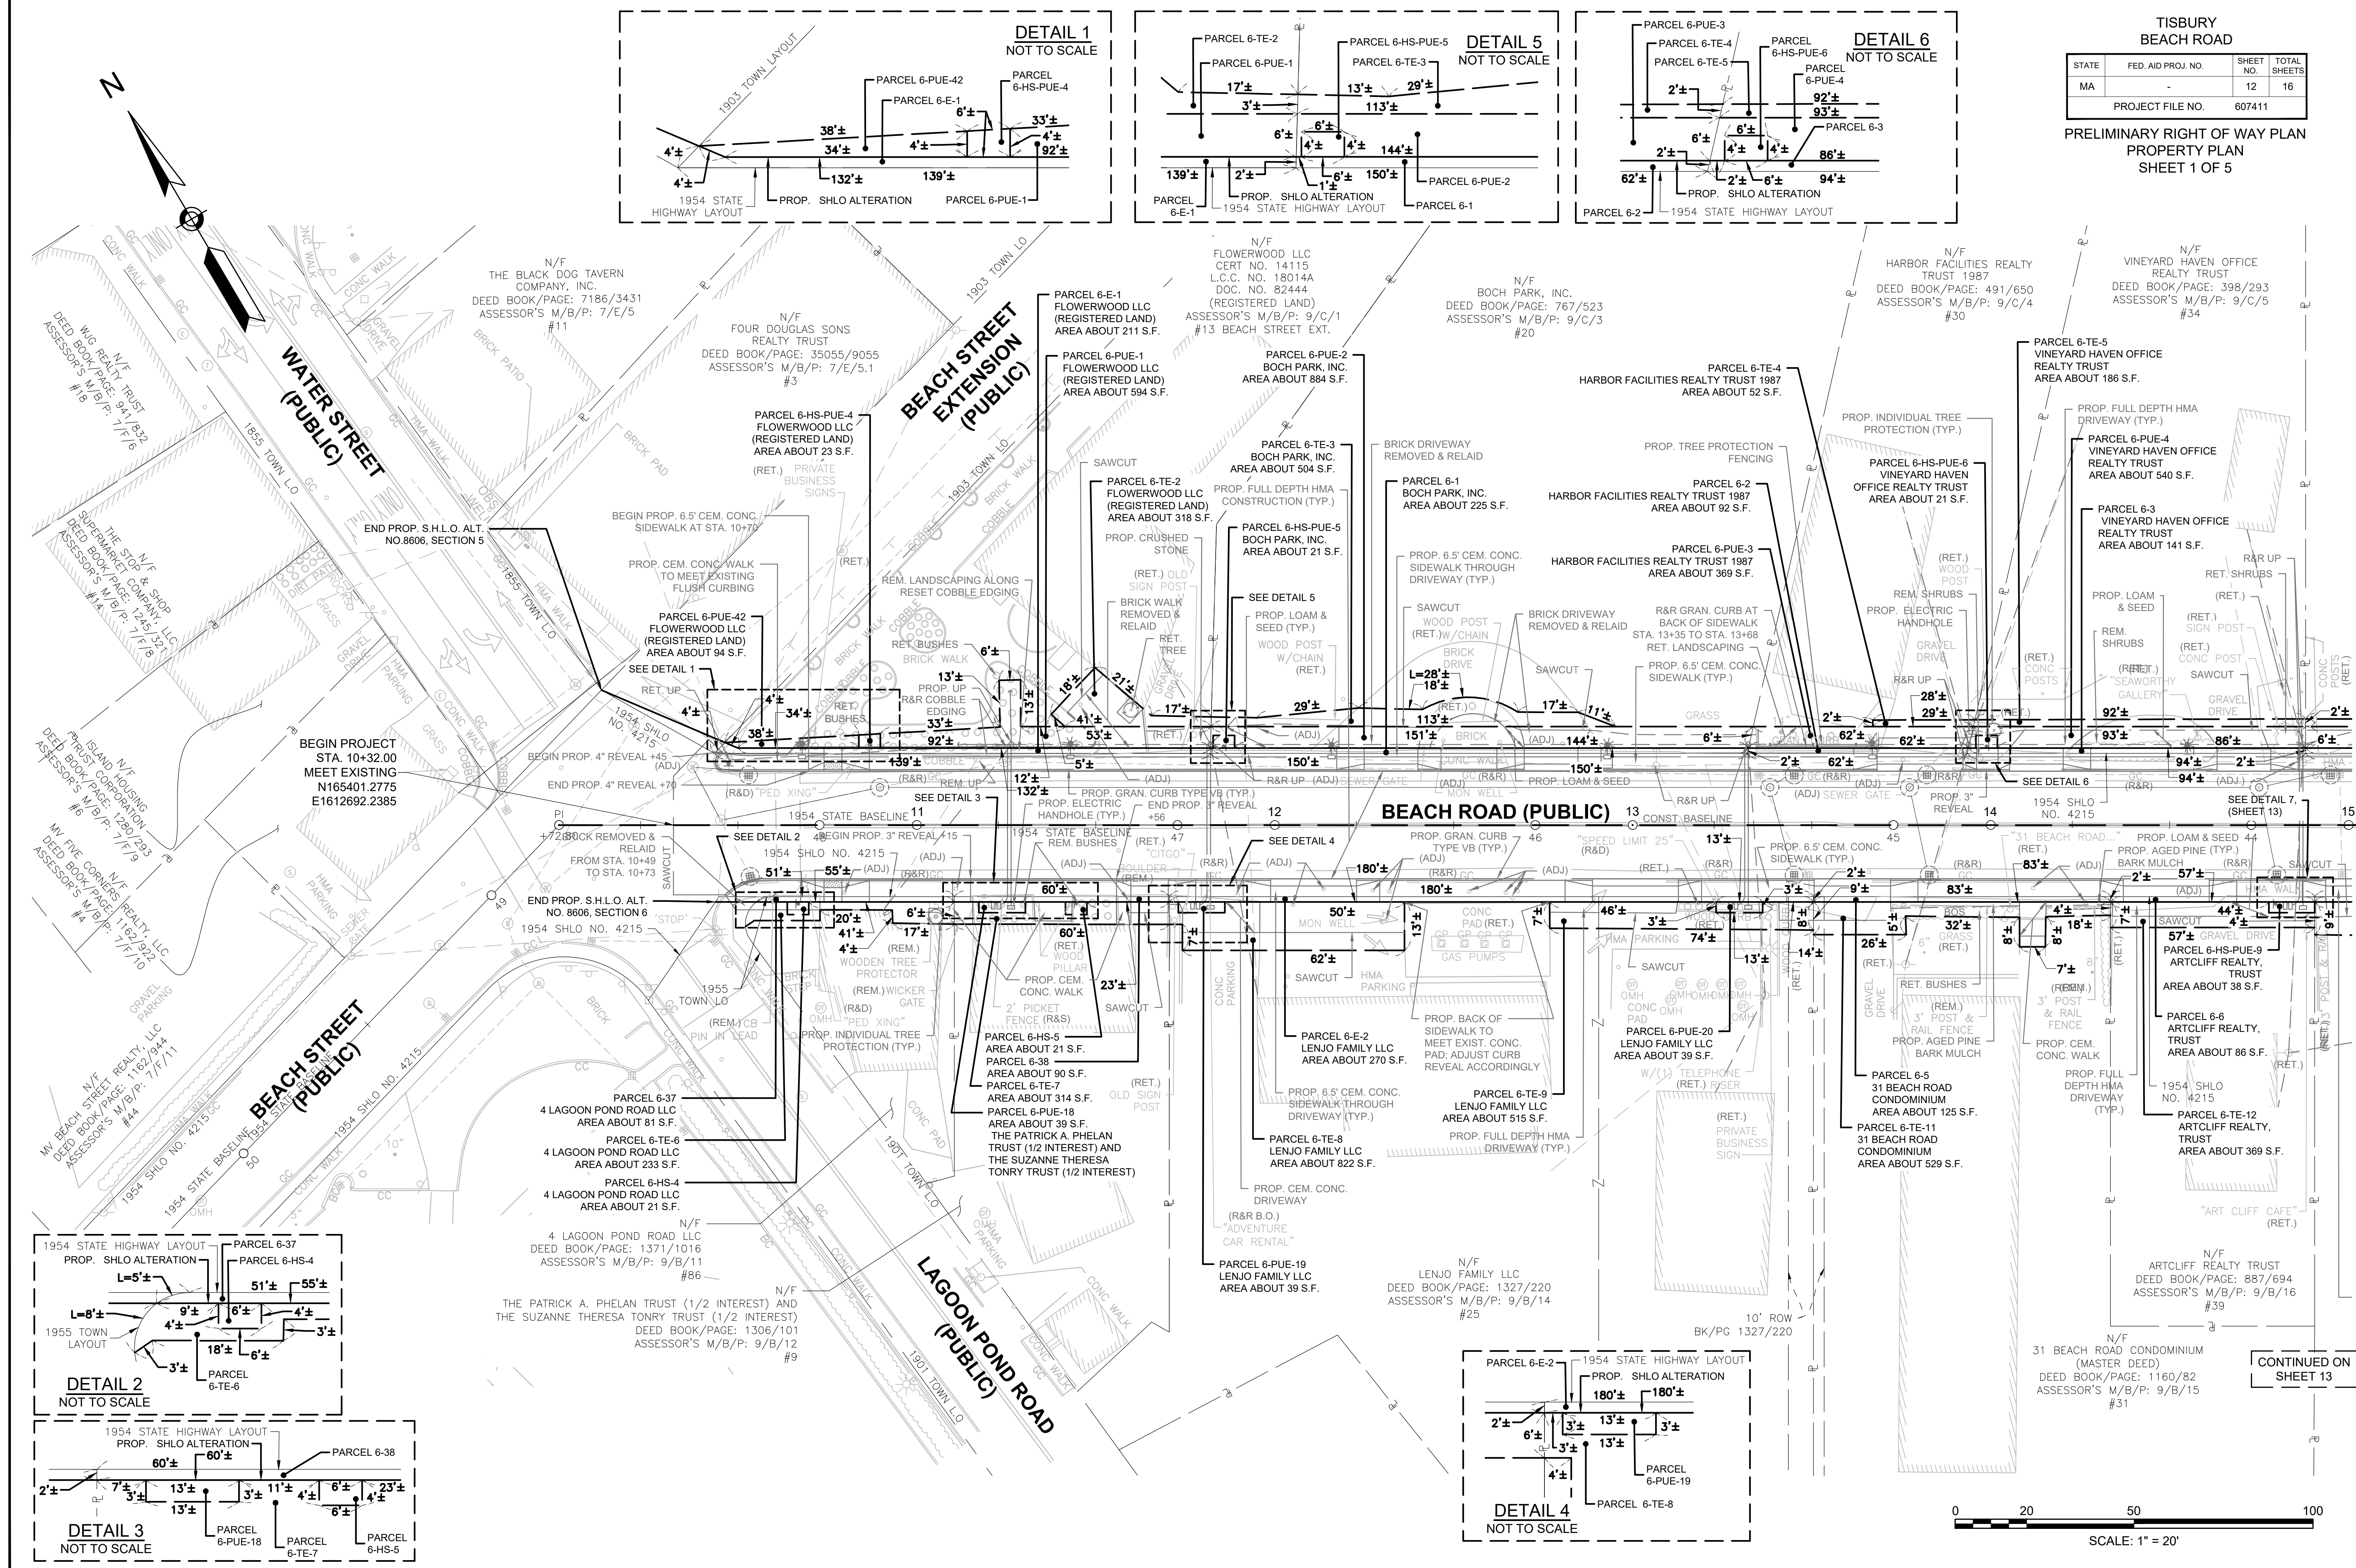


TISBURY
BEACH ROAD




STATE	FED. AID PROJ. NO.	SHEET NO.	TOTAL SHEETS
MA	-	13	16
PROJECT FILE NO.		607411	


PRELIMINARY RIGHT OF WAY PLAN
PROPERTY PLAN
SHEET 2 OF 5

CONTINUED ON
SHEET 14

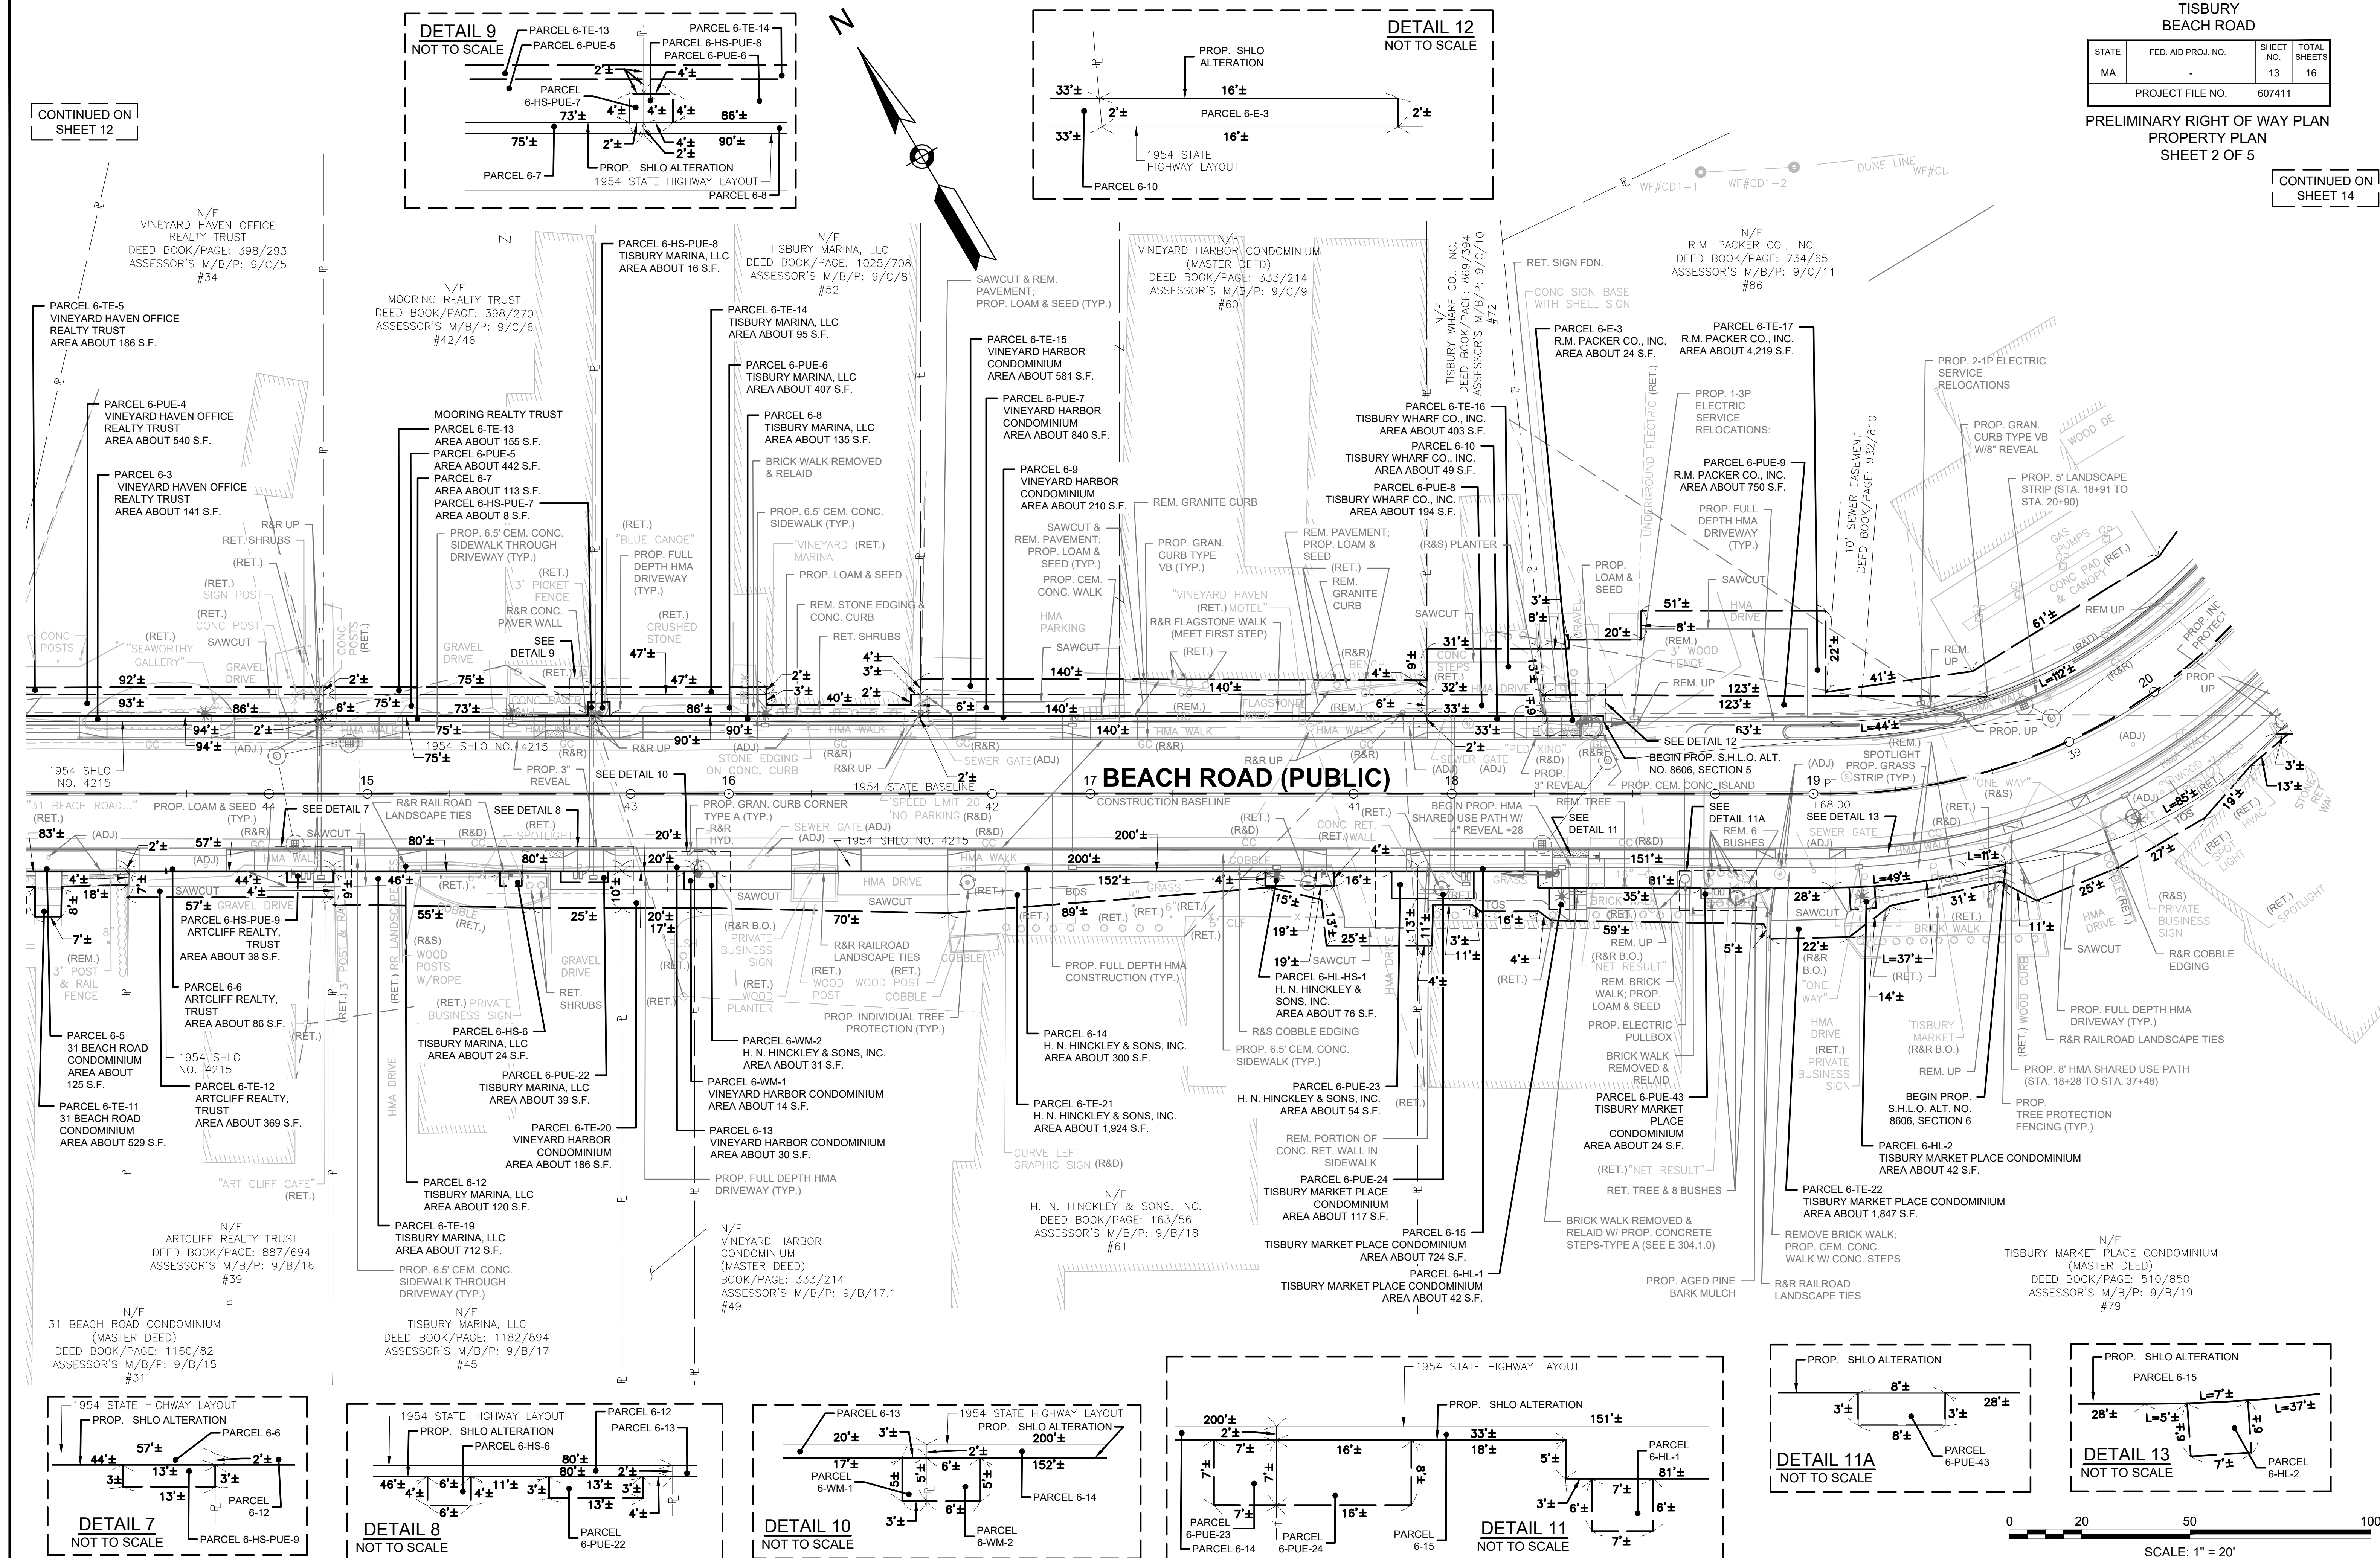


CONTINUED ON
SHEET 13

 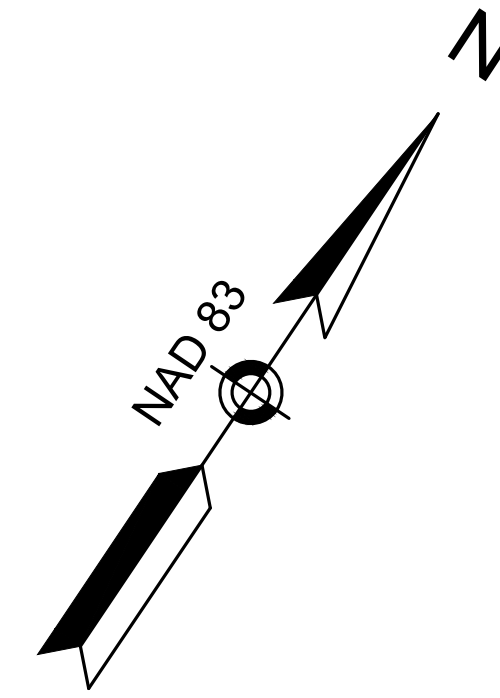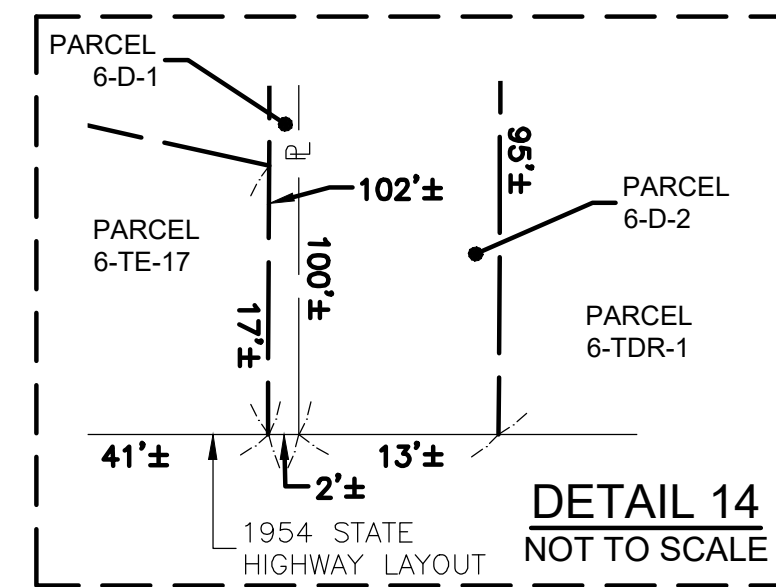

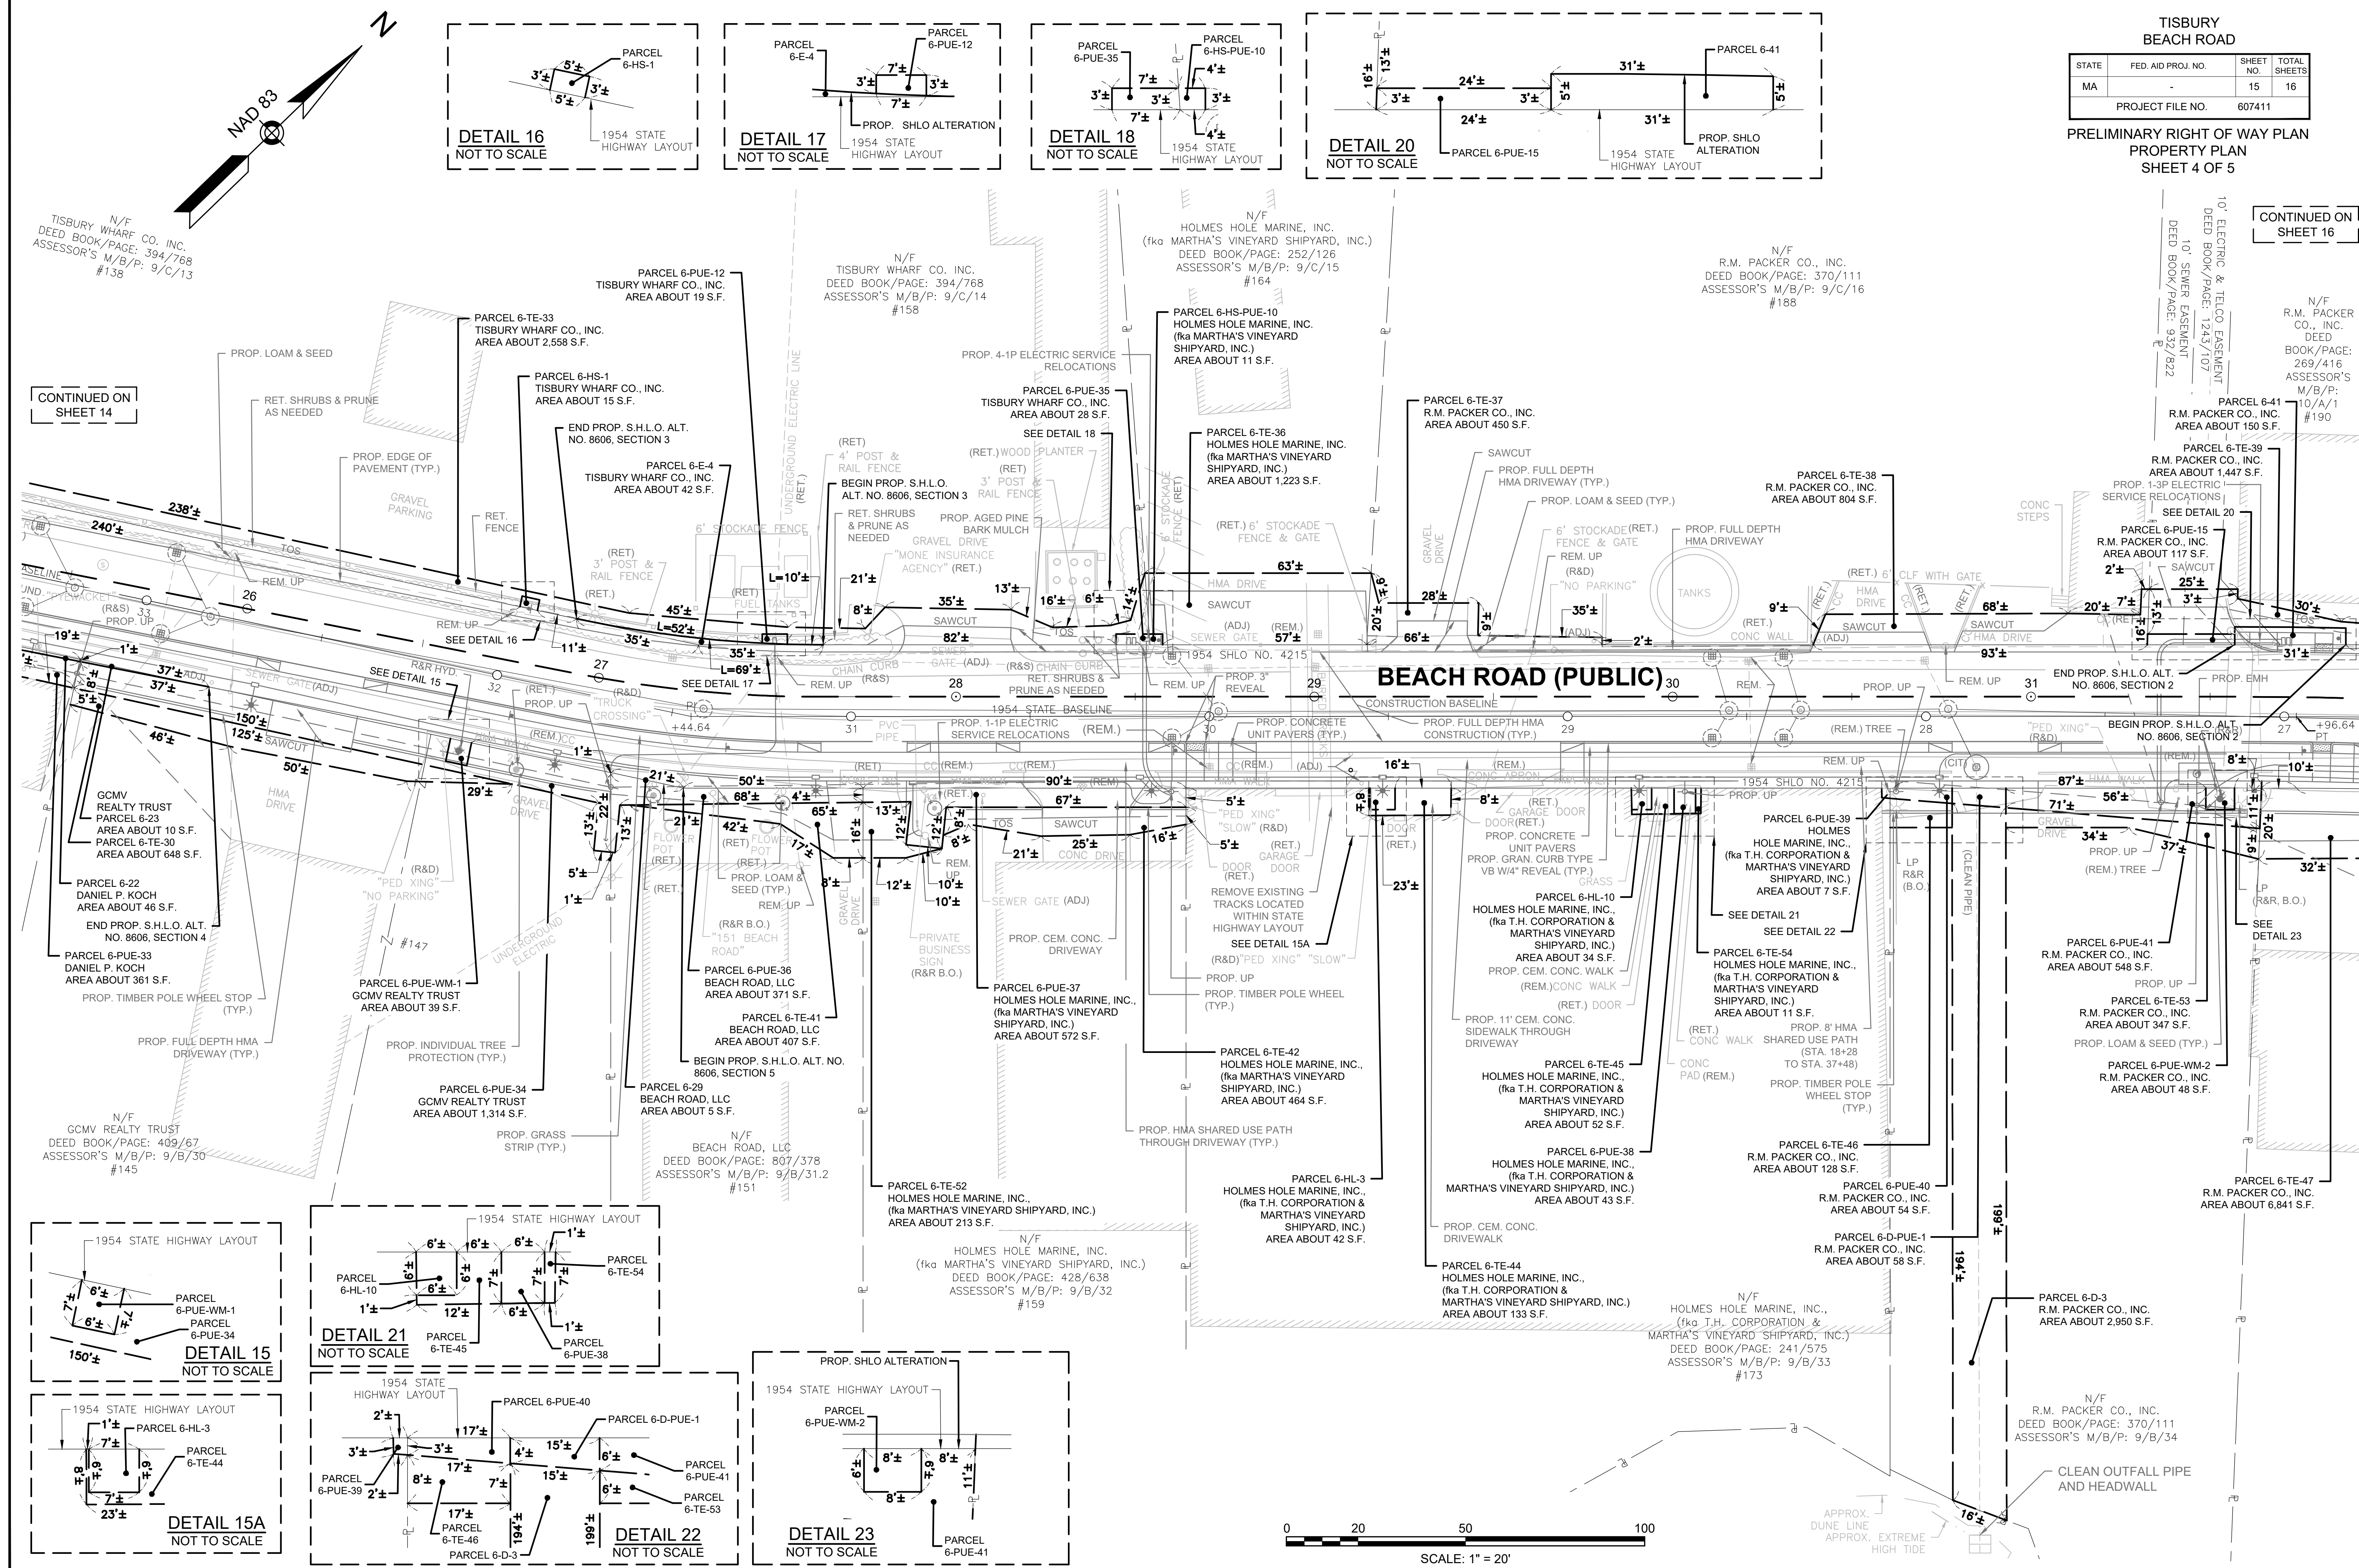

TISBURY BEACH ROAD			
STATE	FED. AID PROJ. NO.	SHEET NO.	TOTAL SHEETS
MA	-	16	16
PROJECT FILE NO.		607411	

PRELIMINARY RIGHT OF WAY PLAN
PROPERTY PLAN
SHEET 5 OF 5

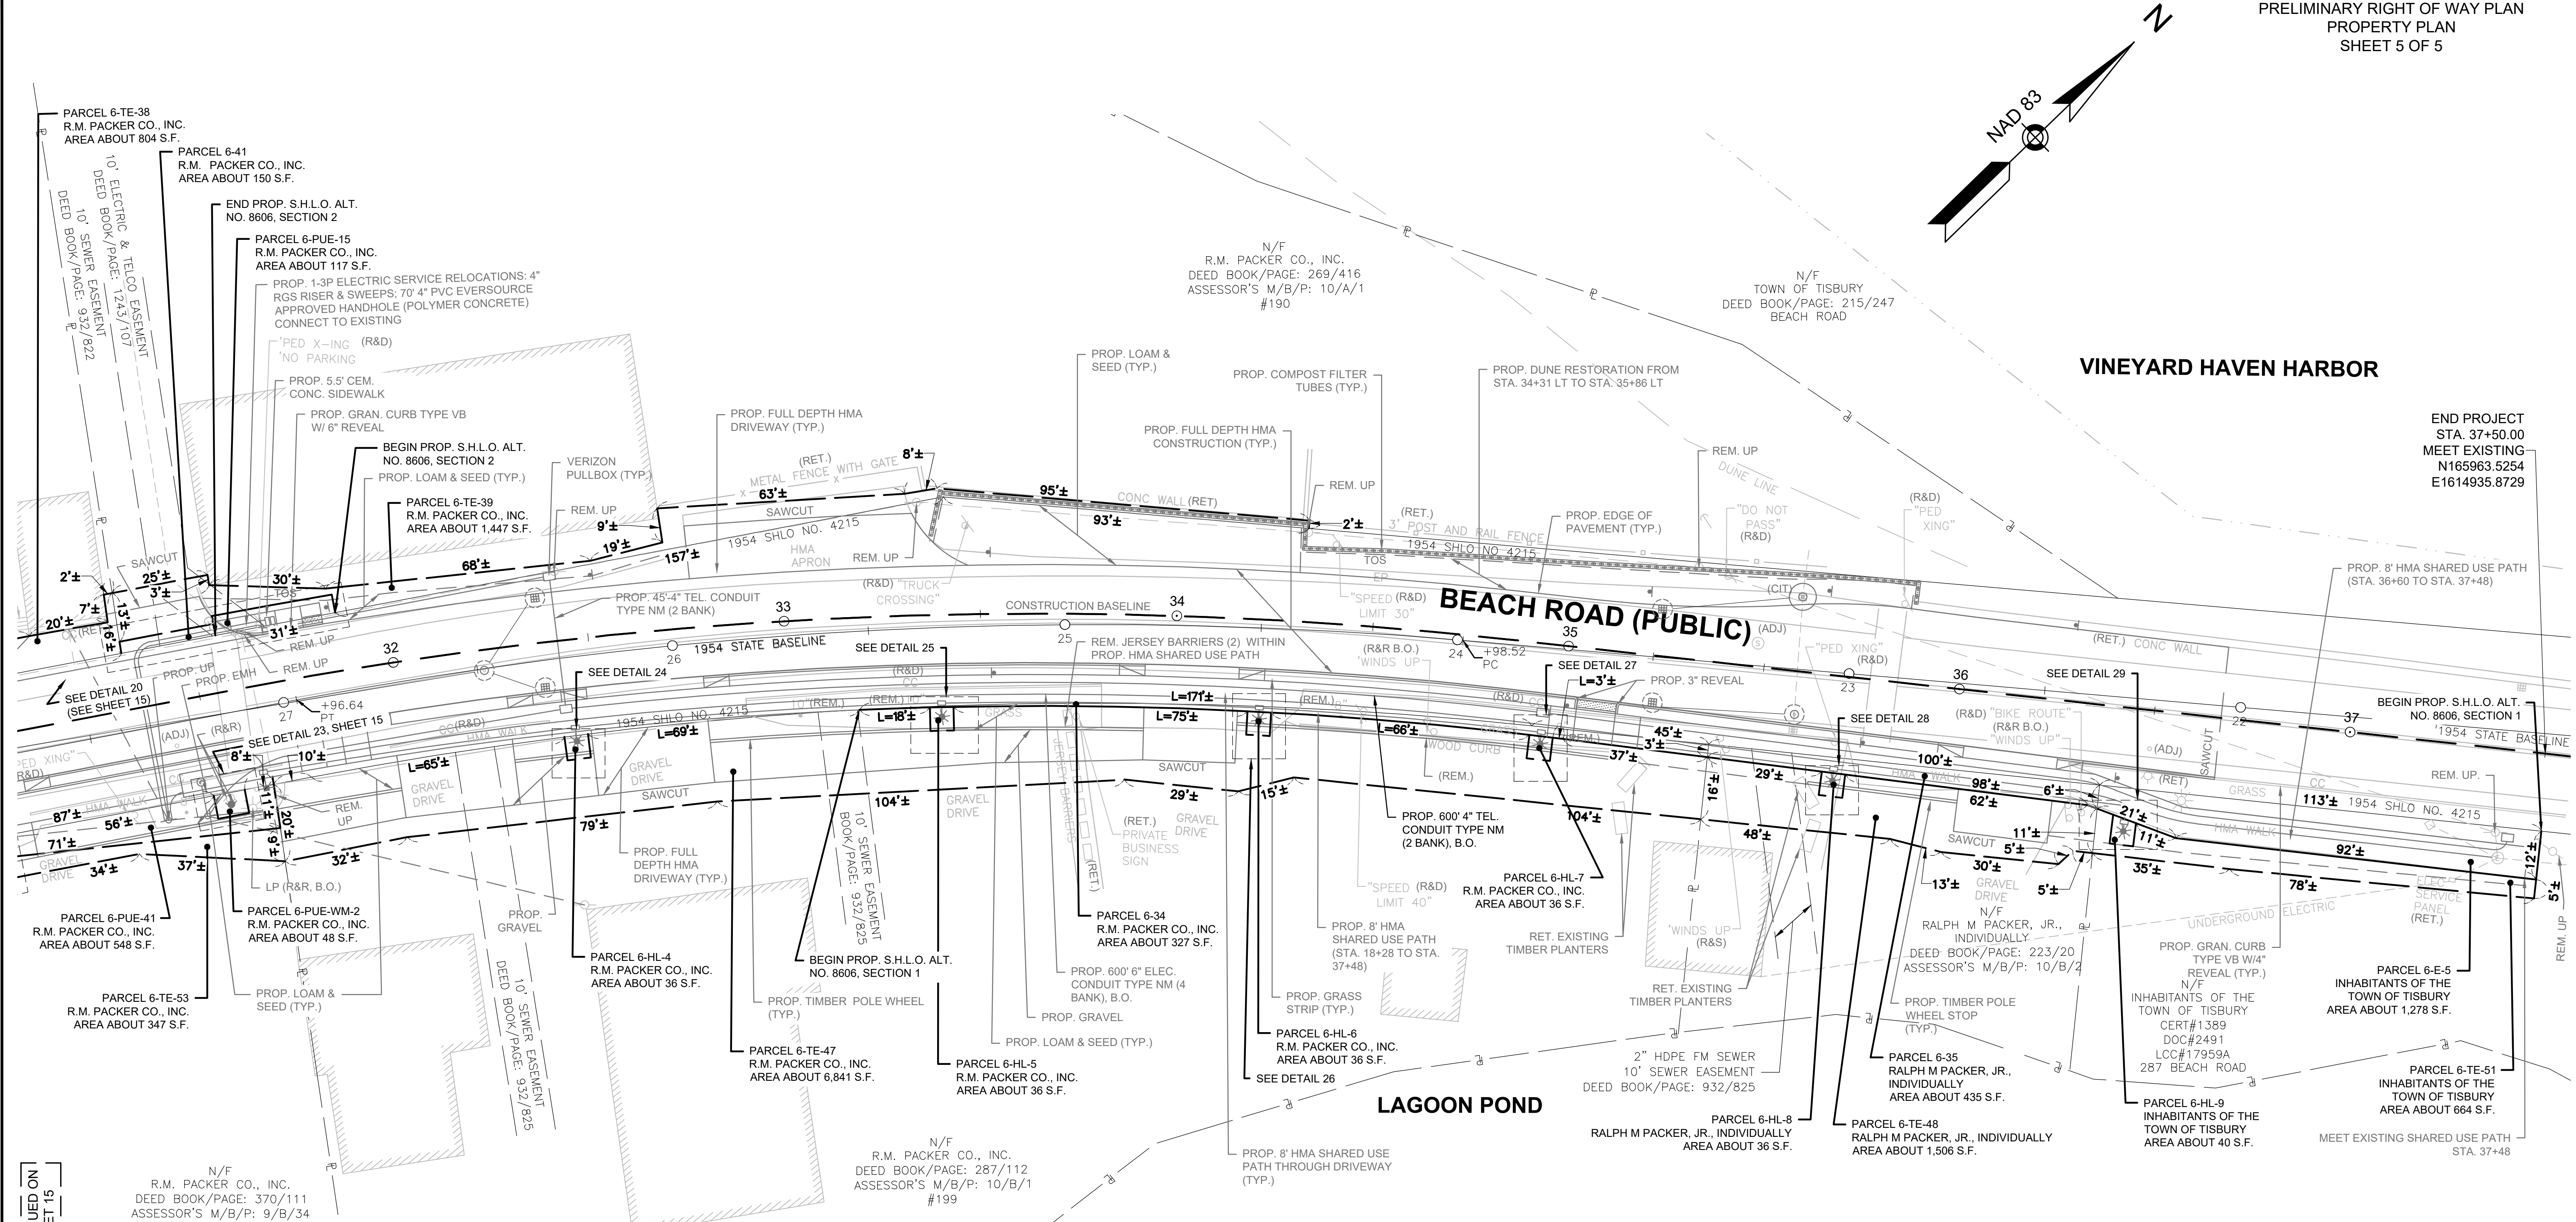

CONTINUED ON
SHEET 15

