


807444 HD (D1) DWG Plotted on 1 Feb 2017 10:44 AM

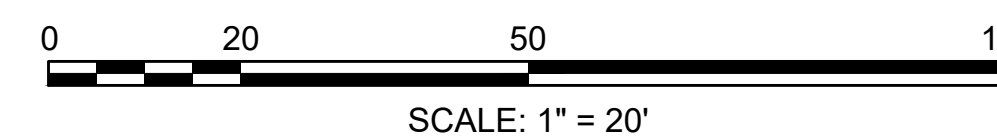


TISBURY BEACH ROAD			
STATE	FED. AID PROJ. NO.	SHEET NO.	TOTAL SHEETS
MA	-	17	71
PROJECT FILE NO.		607411	


DRAINAGE & UTILITY PLANS

STRUCTURE TABLE					
STR ID	ALIGNMENT	STA. & OFFSET	RIM	INV DATA	COMMENTS
CBCI-109	BEACH ROAD	14+95 15.00 (LT)	RIM = 2.67	109 OUT = 0.24	-
CBCI-112	BEACH ROAD	14+80 15.00 (RT)	RIM = 2.58	112 OUT = 0.15	-
DMH-110	BEACH ROAD	14+75 10.50 (LT)	RIM = 2.64	109 IN = 0.16 112 IN = 0.04 110 OUT = 0.04	-

STRUCTURE TABLE					
STR ID	ALIGNMENT	STA. & OFFSET	RIM	INV DATA	COMMENTS
CB-202	BEACH ROAD	20+67 13.16 (RT)	RIM = 3.81	202 OUT = 0.59	-
CBCI-205	BEACH ROAD	20+49 14.33 (LT)	RIM = 2.77	205 OUT = 0.52	-
CBCI-208	BEACH ROAD	20+24 14.85 (LT)	RIM = 2.84	208 OUT = 0.59	-
CBCI-211	BEACH ROAD	18+01 15.00 (RT)	RIM = 4.04	211 OUT = 1.62	-
CBCI-212	BEACH ROAD	19+50 15.00 (LT)	RIM = 3.18	212 OUT = 0.93	-
SPECIAL DMH-204	BEACH ROAD	20+66 5.46 (LT)	RIM = 3.14	207 IN = 0.44 205 IN = 0.45 202 IN = 0.44 204 OUT = 0.44	5' INSIDE DIAM.

STRUCTURE TABLE					
STR ID	ALIGNMENT	STA. & OFFSET	RIM	INV DATA	COMMENTS
DMH-207	BEACH ROAD	20+32 5.94 (LT)	RIM = 3.18	209 IN = 0.56 208 IN = 0.56 207 OUT = 0.56	-
DMH-209	BEACH ROAD	19+55 7.84 (LT)	RIM = 3.45	210 IN = 0.84 212 IN = 0.88 209 OUT = 0.84	-
DMH-210	BEACH ROAD	18+17 10.27 (LT)	RIM = 3.97	211 IN = 1.49 210 OUT = 1.49	-

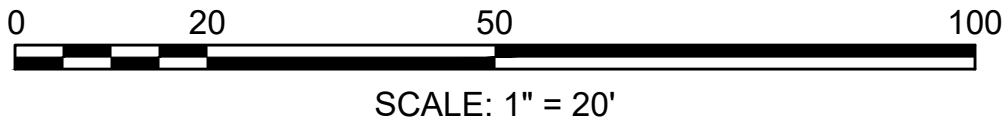

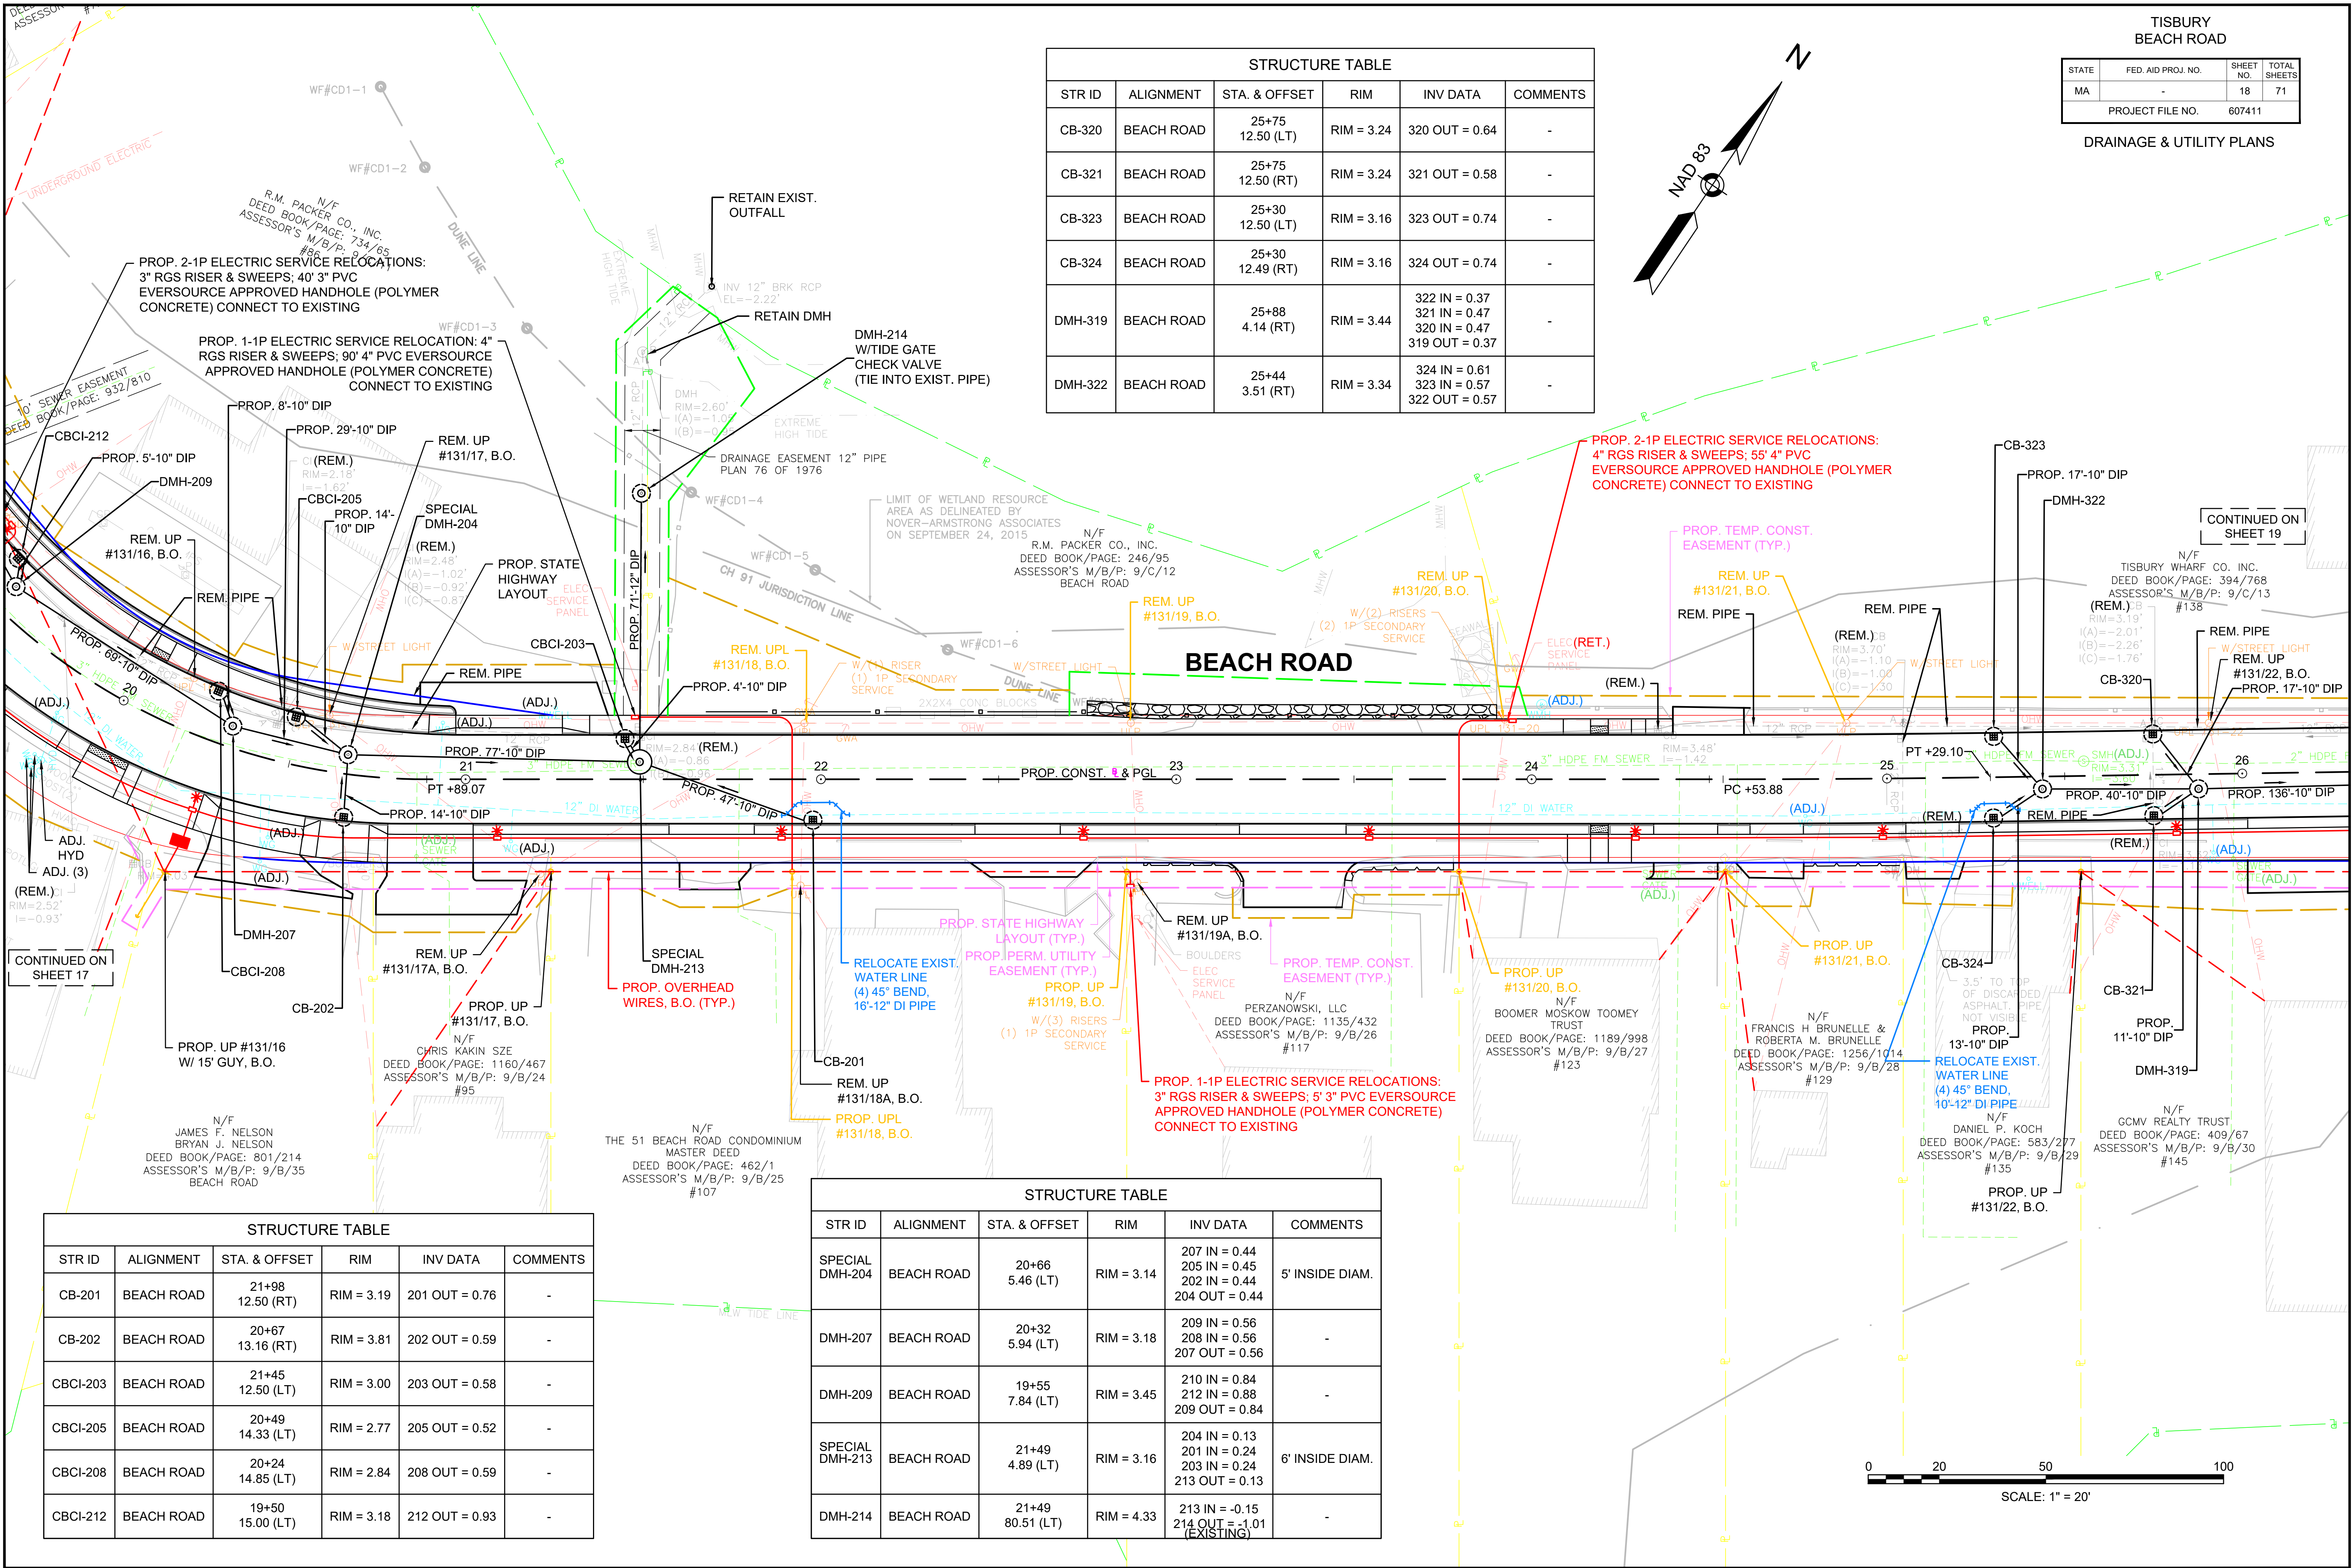

STRUCTURE TABLE					
STR ID	ALIGNMENT	STA. & OFFSET	RIM	INV DATA	COMMENTS
CB-320	BEACH ROAD	25+75 12.50 (LT)	RIM = 3.24	320 OUT = 0.64	-
CB-321	BEACH ROAD	25+75 12.50 (RT)	RIM = 3.24	321 OUT = 0.58	-
CB-323	BEACH ROAD	25+30 12.50 (LT)	RIM = 3.16	323 OUT = 0.74	-
CB-324	BEACH ROAD	25+30 12.49 (RT)	RIM = 3.16	324 OUT = 0.74	-
DMH-319	BEACH ROAD	25+88 4.14 (RT)	RIM = 3.44	322 IN = 0.37 321 IN = 0.47 320 IN = 0.47 319 OUT = 0.37	-
DMH-322	BEACH ROAD	25+44 3.51 (RT)	RIM = 3.34	324 IN = 0.61 323 IN = 0.57 322 OUT = 0.57	-

**TISBURY
BEACH ROAD**

STATE	FED. AID PROJ. NO.	SHEET NO.	TOTAL SHEETS
MA	-	18	71
PROJECT FILE NO.		607411	

DRAINAGE & UTILITY PLANS

STRUCTURE TABLE					
STR ID	ALIGNMENT	STA. & OFFSET	RIM	INV DATA	COMMENTS
CB-201	BEACH ROAD	21+98 12.50 (RT)	RIM = 3.19	201 OUT = 0.76	-
CB-202	BEACH ROAD	20+67 13.16 (RT)	RIM = 3.81	202 OUT = 0.59	-
CBCI-203	BEACH ROAD	21+45 12.50 (LT)	RIM = 3.00	203 OUT = 0.58	-
CBCI-205	BEACH ROAD	20+49 14.33 (LT)	RIM = 2.77	205 OUT = 0.52	-
CBCI-208	BEACH ROAD	20+24 14.85 (LT)	RIM = 2.84	208 OUT = 0.59	-
CBCI-212	BEACH ROAD	19+50 15.00 (LT)	RIM = 3.18	212 OUT = 0.93	-

STRUCTURE TABLE					
STR ID	ALIGNMENT	STA. & OFFSET	RIM	INV DATA	COMMENTS
SPECIAL DMH-204	BEACH ROAD	20+66 5.46 (LT)	RIM = 3.14	207 IN = 0.44 205 IN = 0.45 202 IN = 0.44 204 OUT = 0.44	5' INSIDE DIAM.
DMH-207	BEACH ROAD	20+32 5.94 (LT)	RIM = 3.18	209 IN = 0.56 208 IN = 0.56 207 OUT = 0.56	-
DMH-209	BEACH ROAD	19+55 7.84 (LT)	RIM = 3.45	210 IN = 0.84 212 IN = 0.88 209 OUT = 0.84	-
SPECIAL DMH-213	BEACH ROAD	21+49 4.89 (LT)	RIM = 3.16	204 IN = 0.13 201 IN = 0.24 203 IN = 0.24 213 OUT = 0.13	6' INSIDE DIAM.
DMH-214	BEACH ROAD	21+49 80.51 (LT)	RIM = 4.33	213 IN = -0.15 214 OUT = -1.01 (EXISTING)	-

STRUCTURE TABLE					
STR ID	ALIGNMENT	STA. & OFFSET	RIM	INV DATA	COMMENTS
CB-305	BEACH ROAD	30+68 12.50 (LT)	RIM = 2.07	305 OUT = -1.83	-
CB-307	BEACH ROAD	30+21 12.50 (LT)	RIM = 1.81	307 OUT = -1.33	-
CB-308	BEACH ROAD	30+19 12.50 (RT)	RIM = 1.77	308 OUT = -1.29	-
CB-310	BEACH ROAD	29+93 12.50 (LT)	RIM = 1.69	310 OUT = -1.37	-
CB-311	BEACH ROAD	29+93 12.50 (RT)	RIM = 1.69	311 OUT = -1.37	-
CB-315	BEACH ROAD	28+68 12.50 (LT)	RIM = 2.25	315 OUT = -0.87	-
CB-316	BEACH ROAD	28+68 12.50 (RT)	RIM = 2.25	316 OUT = -0.84	-


STATE	FED. AID PROJ. NO.	SHEET NO.	TOT. SHEET
MA	-	19	71
PROJECT FILE NO.		607411	

DRAINAGE & UTILITY PLANS

PROP. 1-3P ELECTRIC SERVICE
RELOCATION: 4" RGS RISER & SWEEPS; 70
4" PVC EVERSOURCE APPROVED
HANDHOLE (POLYMER CONCRETE
CONNECT TO EXISTING

STRUCTURE TABLE					
STR ID	ALIGNMENT	STA. & OFFSET	RIM	INV DATA	COMMENTS
CB-320	BEACH ROAD	25+75 12.50 (LT)	RIM = 3.24	320 OUT = 0.64	-
CB-321	BEACH ROAD	25+75 12.50 (RT)	RIM = 3.24	321 OUT = 0.58	-
CB-323	BEACH ROAD	25+30 12.50 (LT)	RIM = 3.16	323 OUT = 0.74	-
CIT-301	BEACH ROAD	30+82 19.71 (RT)	RIM = 2.47	304 IN = -2.05 302 IN = -2.05	-
DMH-304	BEACH ROAD	30+74 3.46 (RT)	RIM = 2.21	306 IN = -1.96 305 IN = -1.96 304 OUT = -1.96	-
DMH-306	BEACH ROAD	30+29 3.76 (RT)	RIM = 1.98	309 IN = -1.76 308 IN = -1.38 307 IN = -1.47 306 OUT = -1.76	-
DMH-309	BEACH ROAD	29+99 3.95 (RT)	RIM = 1.86	314 IN = -1.63 311 IN = -1.44 310 IN = -1.51 309 OUT = -1.63	-

STRUCTURE TABLE					
STR ID	ALIGNMENT	STA. & OFFSET	RIM	INV DATA	COMMENTS
DMH-314	BEACH ROAD	28+78 4.18 (RT)	RIM = 2.34	317 IN = -1.04 316 IN = -0.93 315 IN = -1.03 314 OUT = -1.04	-
DMH-317	BEACH ROAD	27+27 4.78 (RT)	RIM = 3.61	319 IN = -0.31 317 OUT = -0.31	-
DMH-319	BEACH ROAD	25+88 4.14 (RT)	RIM = 3.44	322 IN = 0.37 321 IN = 0.47 320 IN = 0.47 319 OUT = 0.37	-
DMH-322	BEACH ROAD	25+44 3.51 (RT)	RIM = 3.34	324 IN = 0.61 323 IN = 0.57 322 OUT = 0.57	-

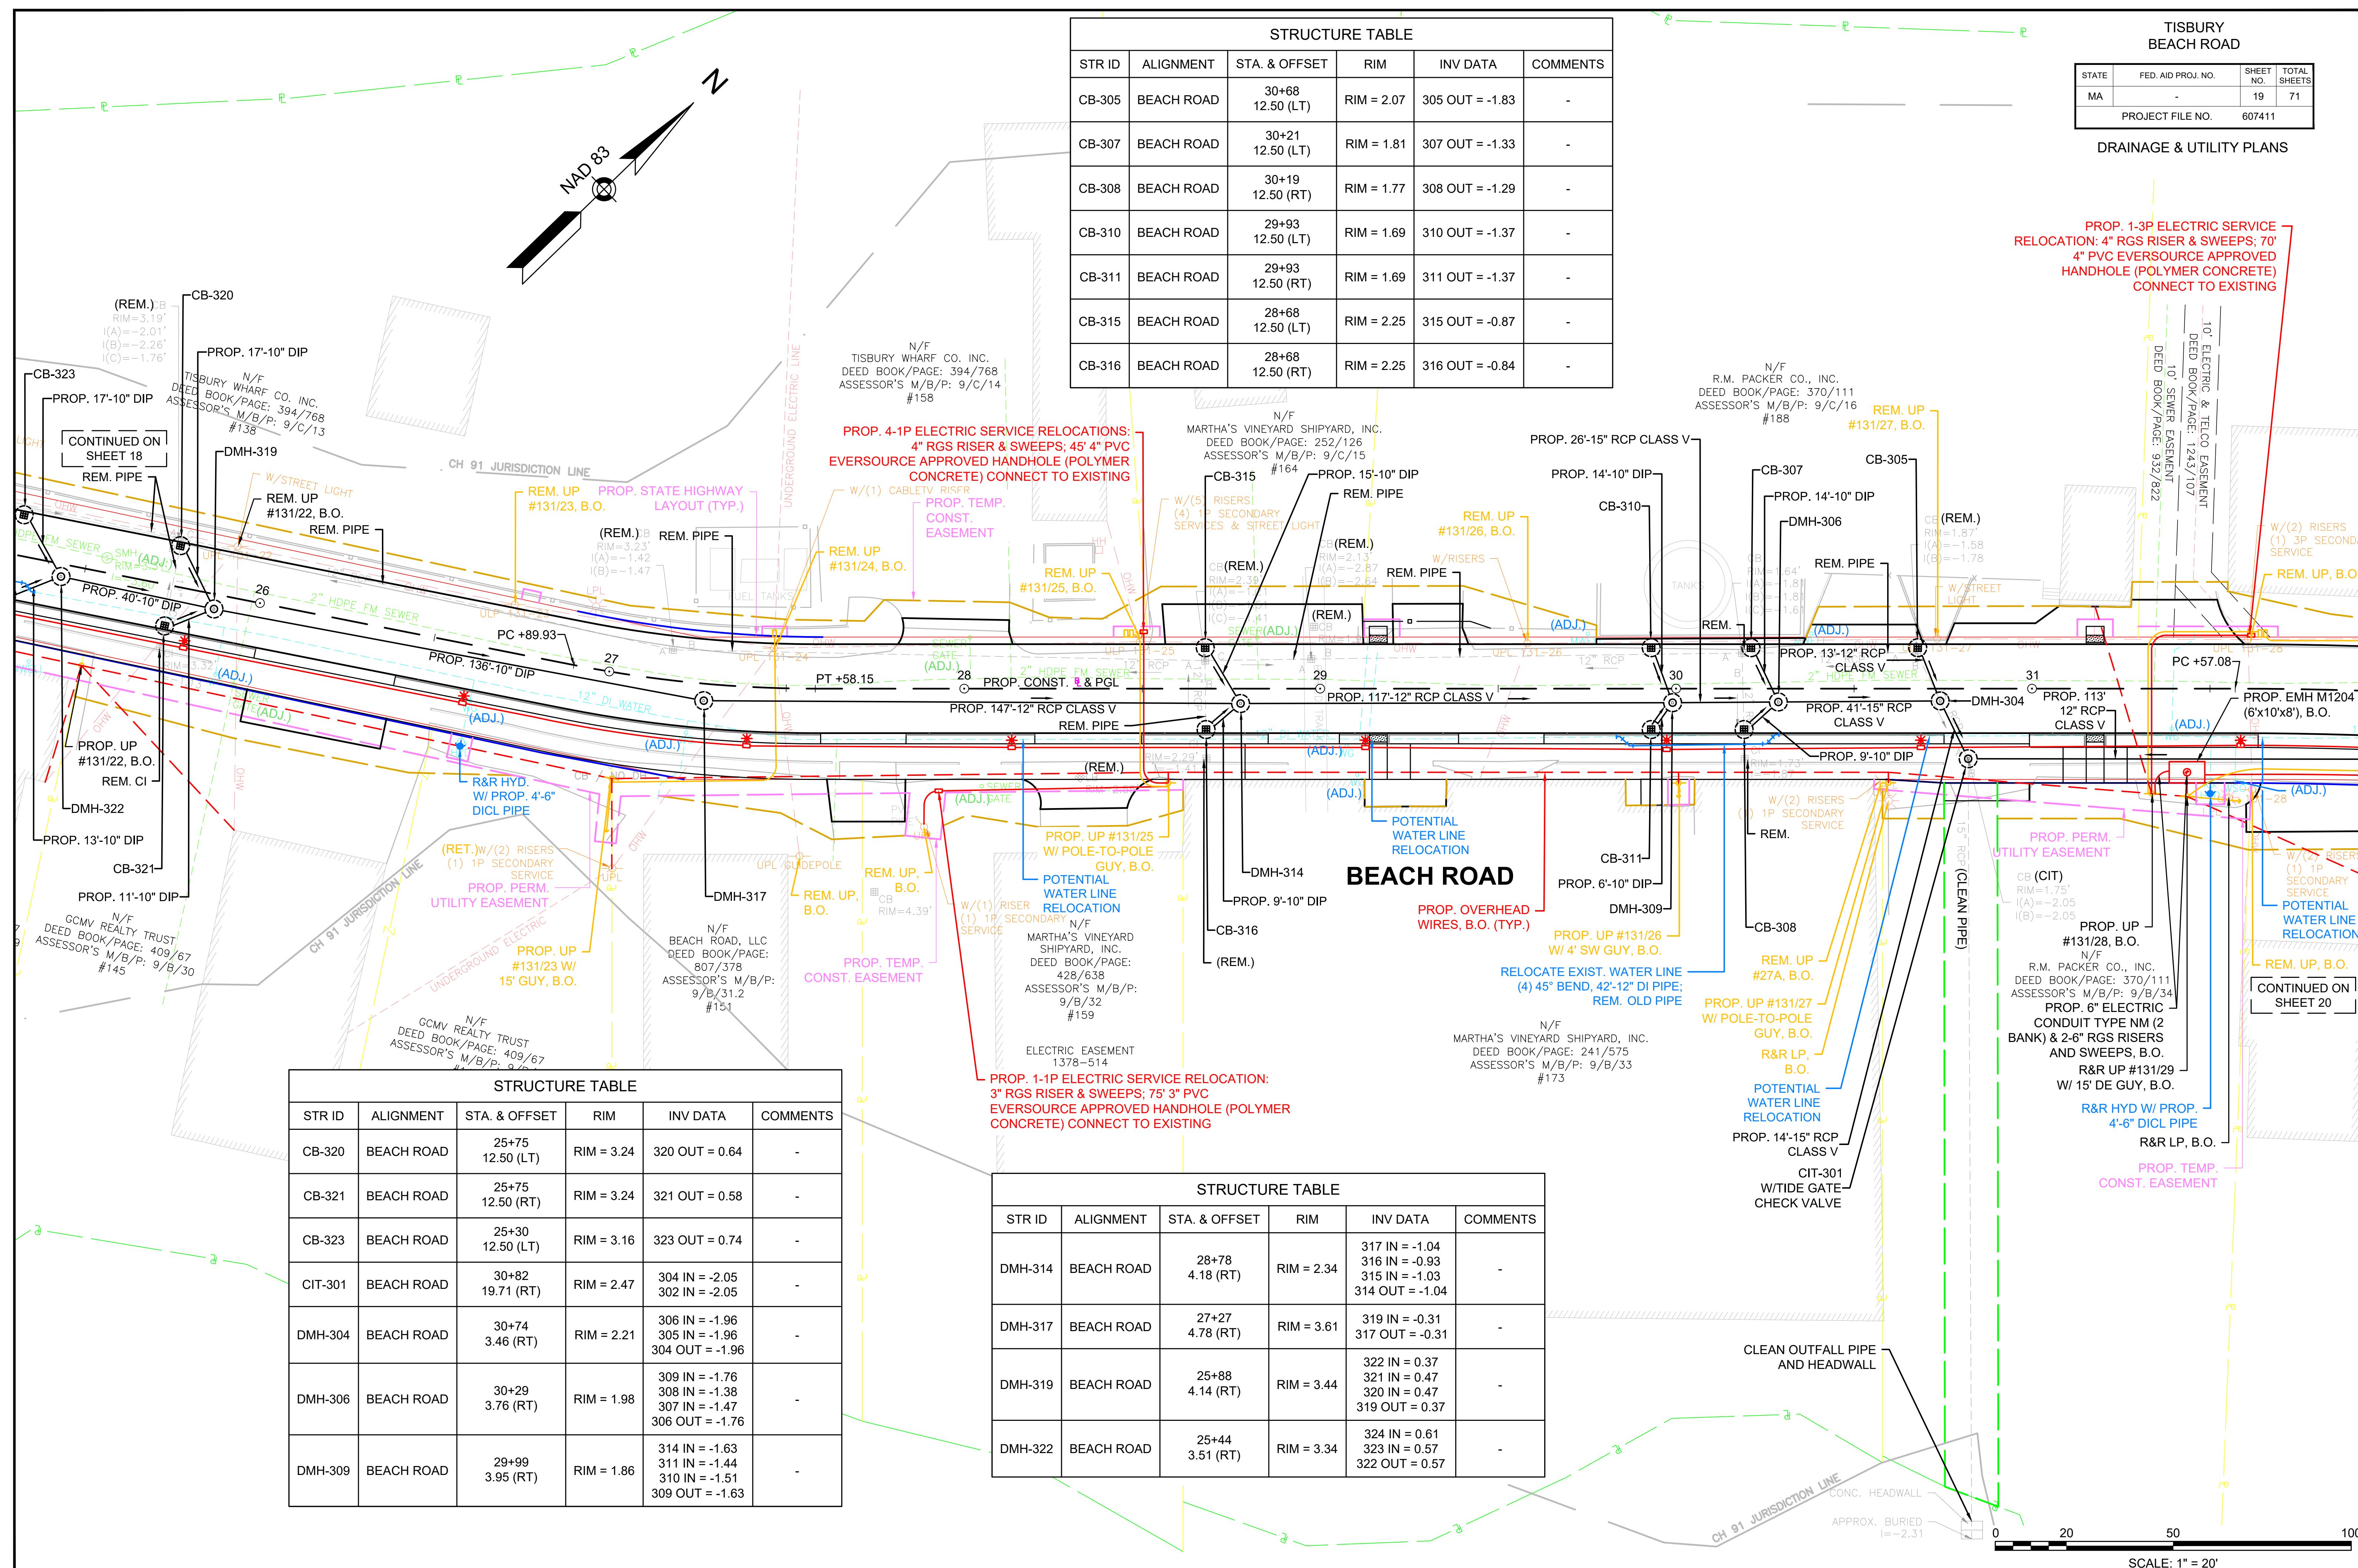

SCALE: 1" = 20'

TISBURY
BEACH ROAD

STATE	FED. AID PROJ. NO.	SHEET NO.	TOTAL SHEETS
MA	-	20	71
PROJECT FILE NO.		607411	

DRAINAGE & UTILITY PLANS

STRUCTURE TABLE

STR ID	ALIGNMENT	STA. & OFFSET	RIM	INV DATA	COMMENTS
CB-403	BEACH ROAD	35+70 19.45 (LT)	RIM = 4.04	403 OUT = 0.91	-
CB-404	BEACH ROAD	35+93 15.72 (RT)	RIM = 4.15	404 OUT = 1.18	-
CIT-401	BEACH ROAD	35+55 18.96 (LT)	RIM = 3.96	CIT 402 IN = 0.94 403 IN = 0.80	-
CIT-402	BEACH ROAD	35+56 15.00 (RT)	RIM = 4.03	404 IN = 1.04 CIT 402 OUT = 1.02	-

STRUCTURE TABLE

STR ID	ALIGNMENT	STA. & OFFSET	RIM	INV DATA	COMMENTS
CB-303	BEACH ROAD	32+34 12.49 (RT)	RIM = 2.93	303 OUT = -1.07	-
DMH-302	BEACH ROAD	32+00 18.99 (RT)	RIM = 3.18	303 IN = -1.16 302 OUT = -1.16	-

