

RECEIVED
MAY 3 - 2022
J. Hillary Conklin
Tisbury Town Clerk
3:30 PM

Tisbury Public Hearing Notice

The Tisbury Select Board will hold a public hearing on Wednesday, May 23, 2022, at 3:30 PM to review and consider a new Food Truck License proposed at 61 Beach Road, Assessor Parcel 9-B-18, requested by Nina's Dine-n-Dash. Due to ongoing efforts to prevent spread of covid-19 this hearing will be held remotely via Zoom platform. The Public can attend and participate in the hearing by joining scheduled Zoom meeting via Join Zoom Meeting <https://us06web.zoom.us/j/88508234902>, Meeting ID: 885 0823 4902, Passcode: 813406. One tap mobile+16468769923,,92710867334# US (New York).

Request is available for public inspection on the Town website www.tisbury.ma.gov under Government, Select Board-About the Board and Public Hearings and Town Hall. If you are unable to attend the hearing, please feel free to address your comments and/or concerns to the Tisbury Select Board, Box 1239, Vineyard Haven, MA 02568 or via email to lwelch@tisbury.ma.gov. Comments submitted by email should be sent no later than 12:00 Noon on May 19, 2022.



Town of Tisbury

General License Application

Please return this
form with:

All applicable
Attachments & Fees

to the
Licensing Office
Town of Tisbury
(508) 696-4202

New / Renewal (circle one)

Date application submitted: APRIL 28, 2022

(please fill out all fields below:)

Type of License/Business: FOOD TRUCK

Applicant/ Business Name: NINA'S DINE-N-DASH, LLC.

(please include Corporate, LLC., or d/b/a info _____
as well as business name) _____

Address of Business Operation: 61 BEACH RD, VINEYARD HAVEN, MA 02568

Mailing Address: PO BOX 2275, EDGARTOWN, MA 02539

Email: NINADINENDASH@GMAIL.COM Cell phone: 212-470-1115

Name of Individual Applying: SANDRO SILVO

Print Name: SANDRO SILVO Signature: [Signature]

Please state clearly below purpose for which license is requested:

HOURS OF OPERATION: 6:30AM TO 1AM

FOOD: BRAZILIAN SNACKS + APPETIZERS AND AMERICAN SANDWICHES

FOR ALL NEW APPLICATIONS ONLY:

☒ Did you receive a copy of the applicable licensing regulations?

\$100 APPLICATION FEE PD by check 102

\$1000 ANNUAL LICENSE FEE (if license is granted) PD by check 102

HEARING DATE _____

Internal:

Advertisement placed on what date: _____ Publication(s): _____

REAP rec'd? _____

Inspections? _____

Insurance forms/ waivers? _____

Bond (if req.) _____



RECEIVED

APR 29 2022

TISBURY BOARD OF SELECTMEN

Case File No. 274

- Legend**
- approximate property line
 - c.b. denotes concrete bound
 - d.h. denotes drill hole
 - denotes utility pole
 - denotes property line
 - denotes overhead wires
 - denotes maple tree

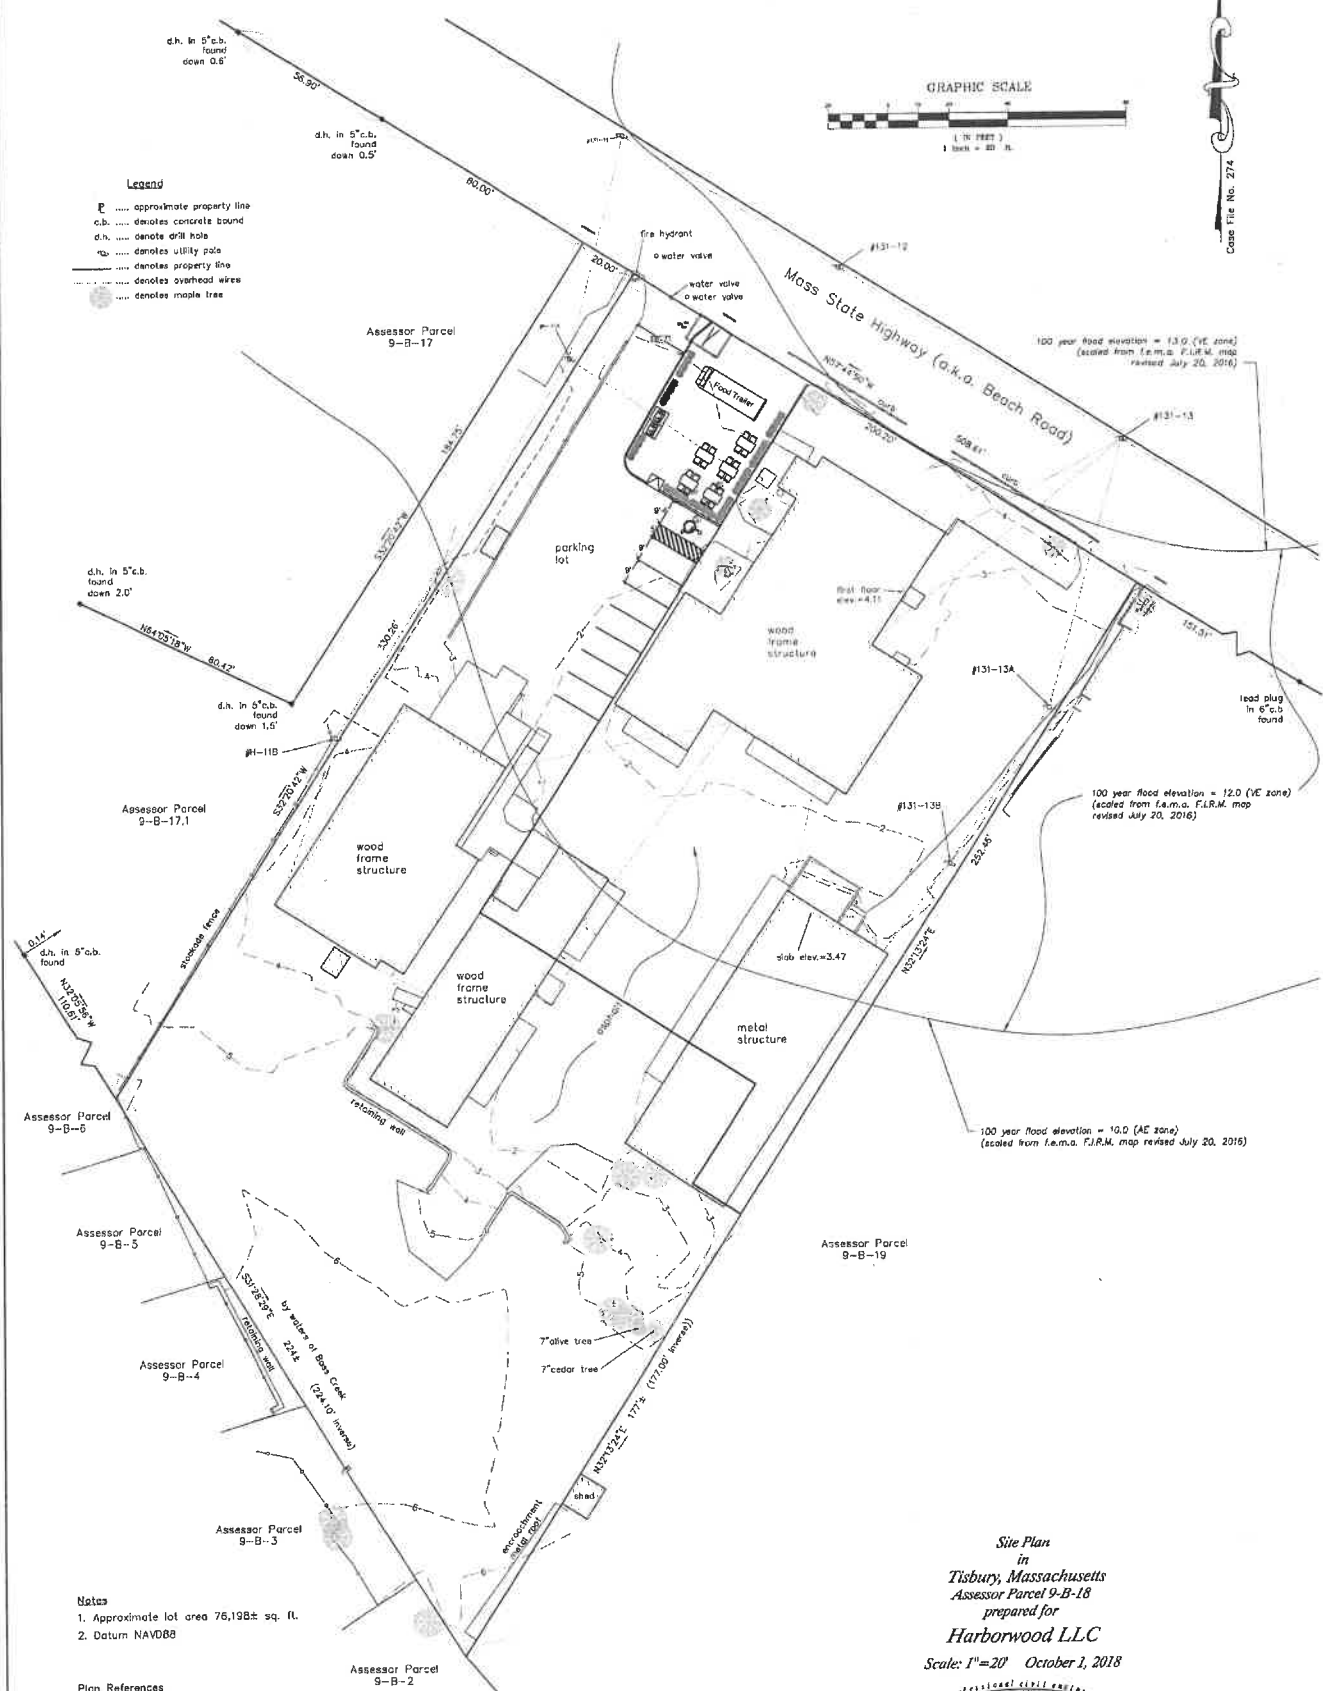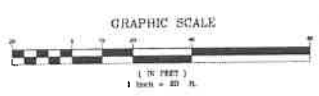

- Notes**
1. Approximate lot area 76,198± sq. ft.
 2. Datum NAVD83

- Plan References**
1. Plan Book 17, Page 61
 2. Plan Book 16, Page 186
 3. Plan Book 16, Page 185
 4. Case File No. 484
 5. Case File No. 274
 6. Book 333, Page 228
 7. State Layout No. 4215
 8. Book 210, Page 130 DPW
 9. Book 180, Page 54 DPW

Site Plan
 in
Tisbury, Massachusetts
Assessor Parcel 9-B-18
 prepared for
Harborwood LLC
 Scale: 1"=20' October 1, 2018

Sourati Engineering Group LLC
 PROFESSIONAL LAND SURVEYORS
 P.O. Box 4458
 107 Beach Road, Suite 202
 Vineyard Haven, MA 02568
 Phone (508) 693-9933 www.souratigroup.com