

CAPE BUILDING SYSTEMS INC.

10-28-23

1 of 4

Date:

12 BLUEBIRD LANE LLC


Client:

ADDITION


Project:

165 WEAVER LANE

Address:

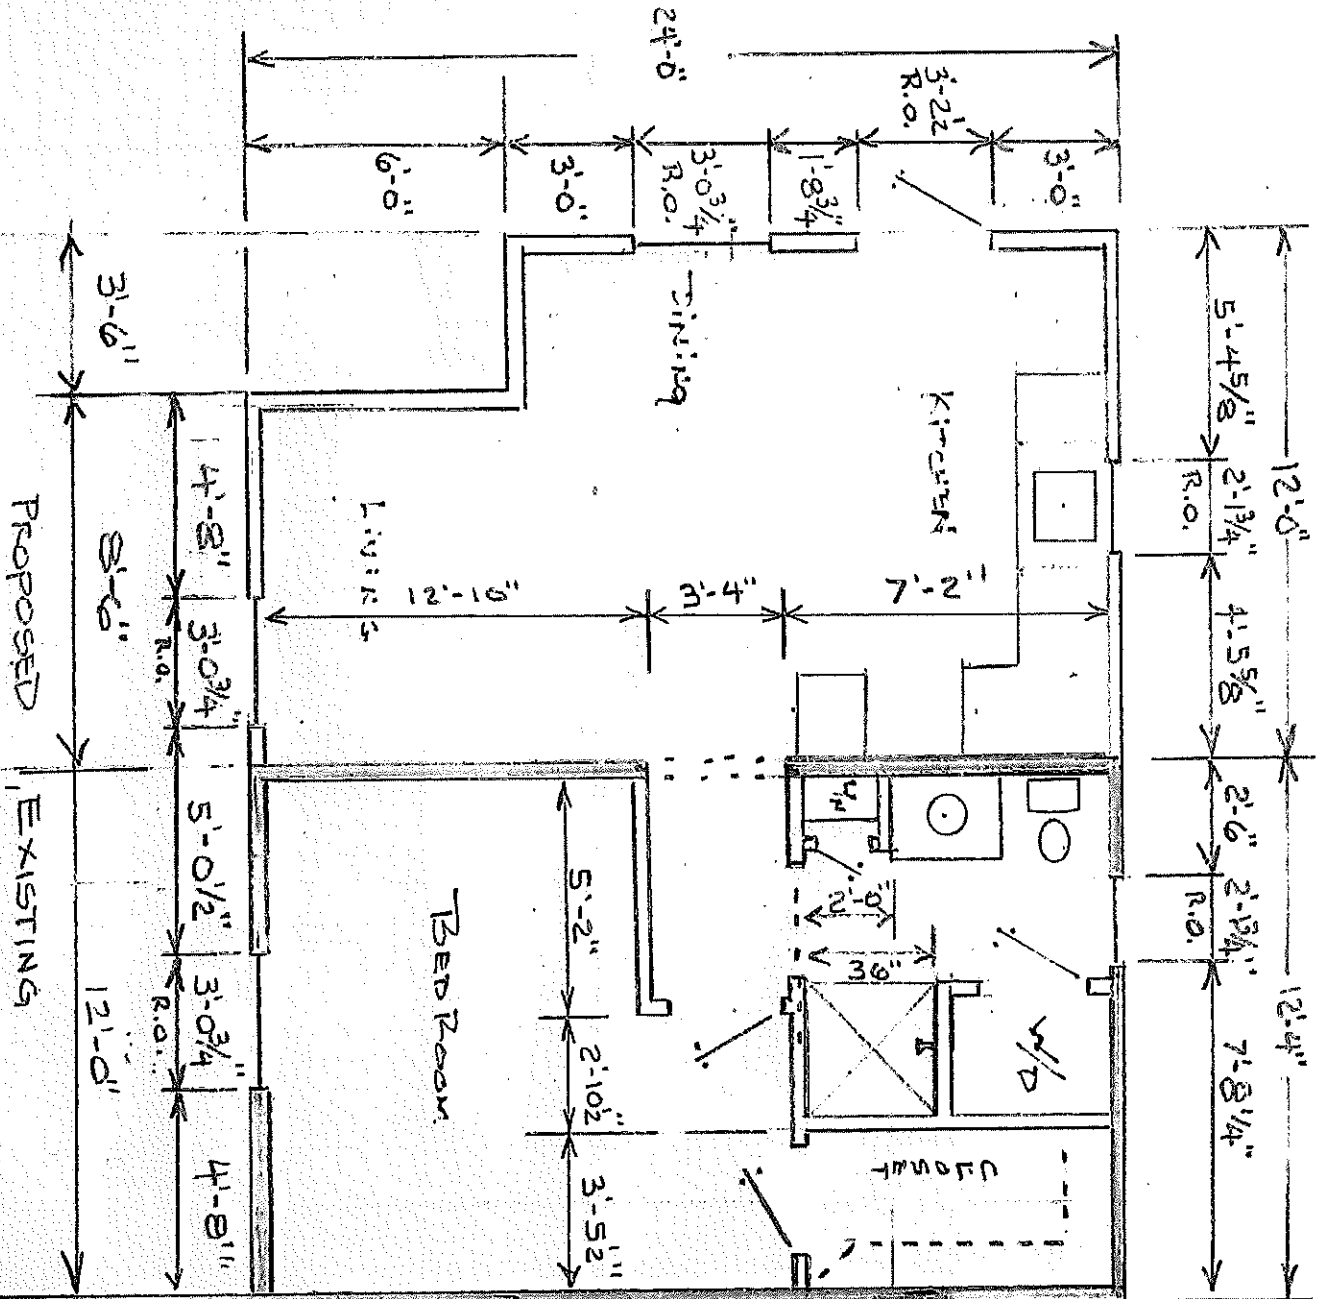

WINYAH LANE ELEVATION

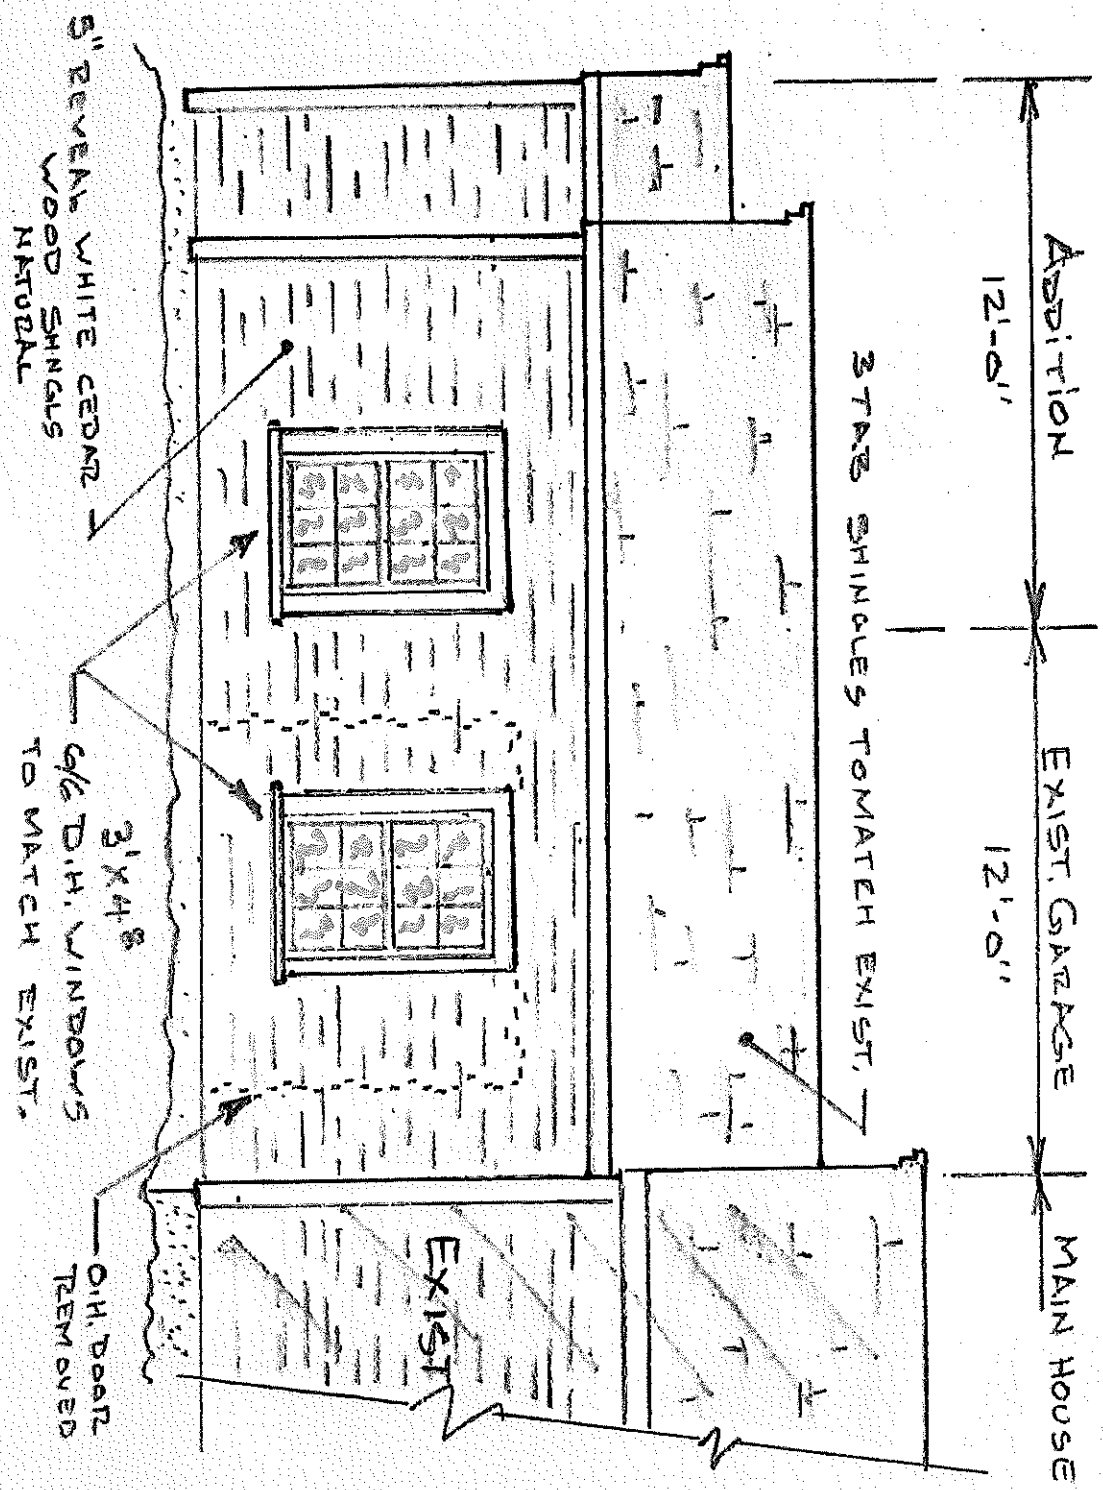

Date: 10-28-23 2 of 4
 Client: 12 BLUEBIRD LANE LLC
 Project: ADDITION
 Address: 165 WEAVER LANE

CAPE BUILDING SYSTEMS INC.


CAPE BUILDING SYSTEMS INC.

10-28-23 4 of 4 Date:

12 BLUE BIRD LANE LLC Client:

ADDITION Project:

165 WEAVER LANE Address:

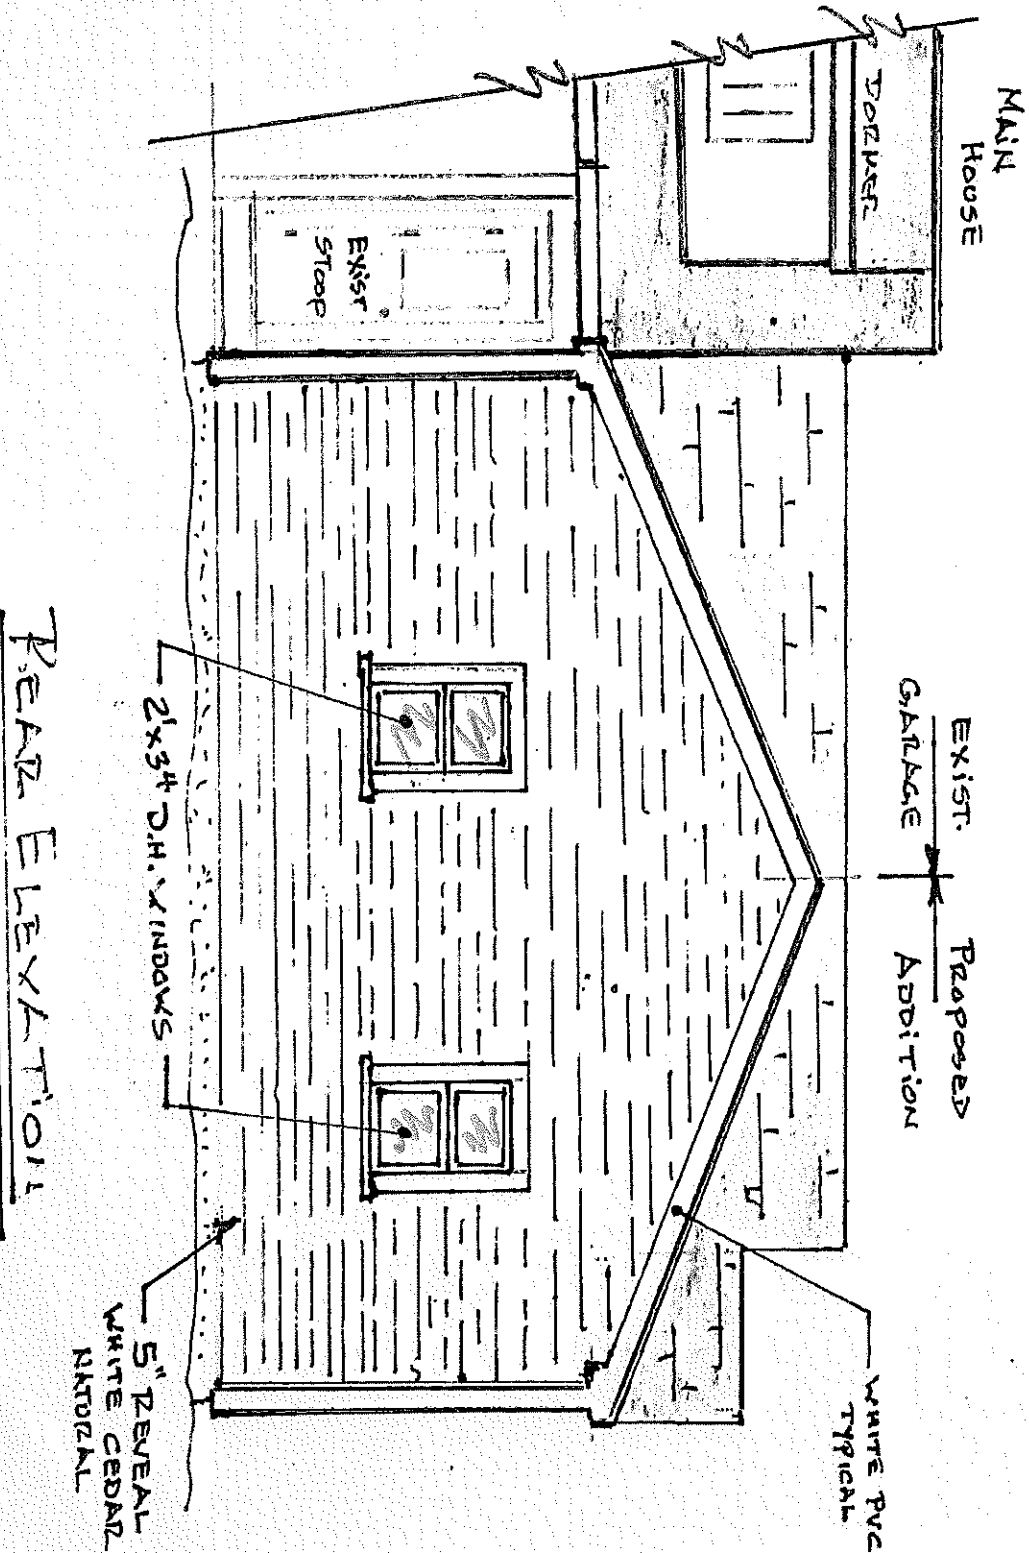

CAPE BUILDING SYSTEMS INC.

10-28-23

3 of 4

Date:

12 BLOEBIRD LAKE LNC

Client:

ADDITION

Project:

165 WEAVER LANE

Address:

SIDE ELEVATION

