


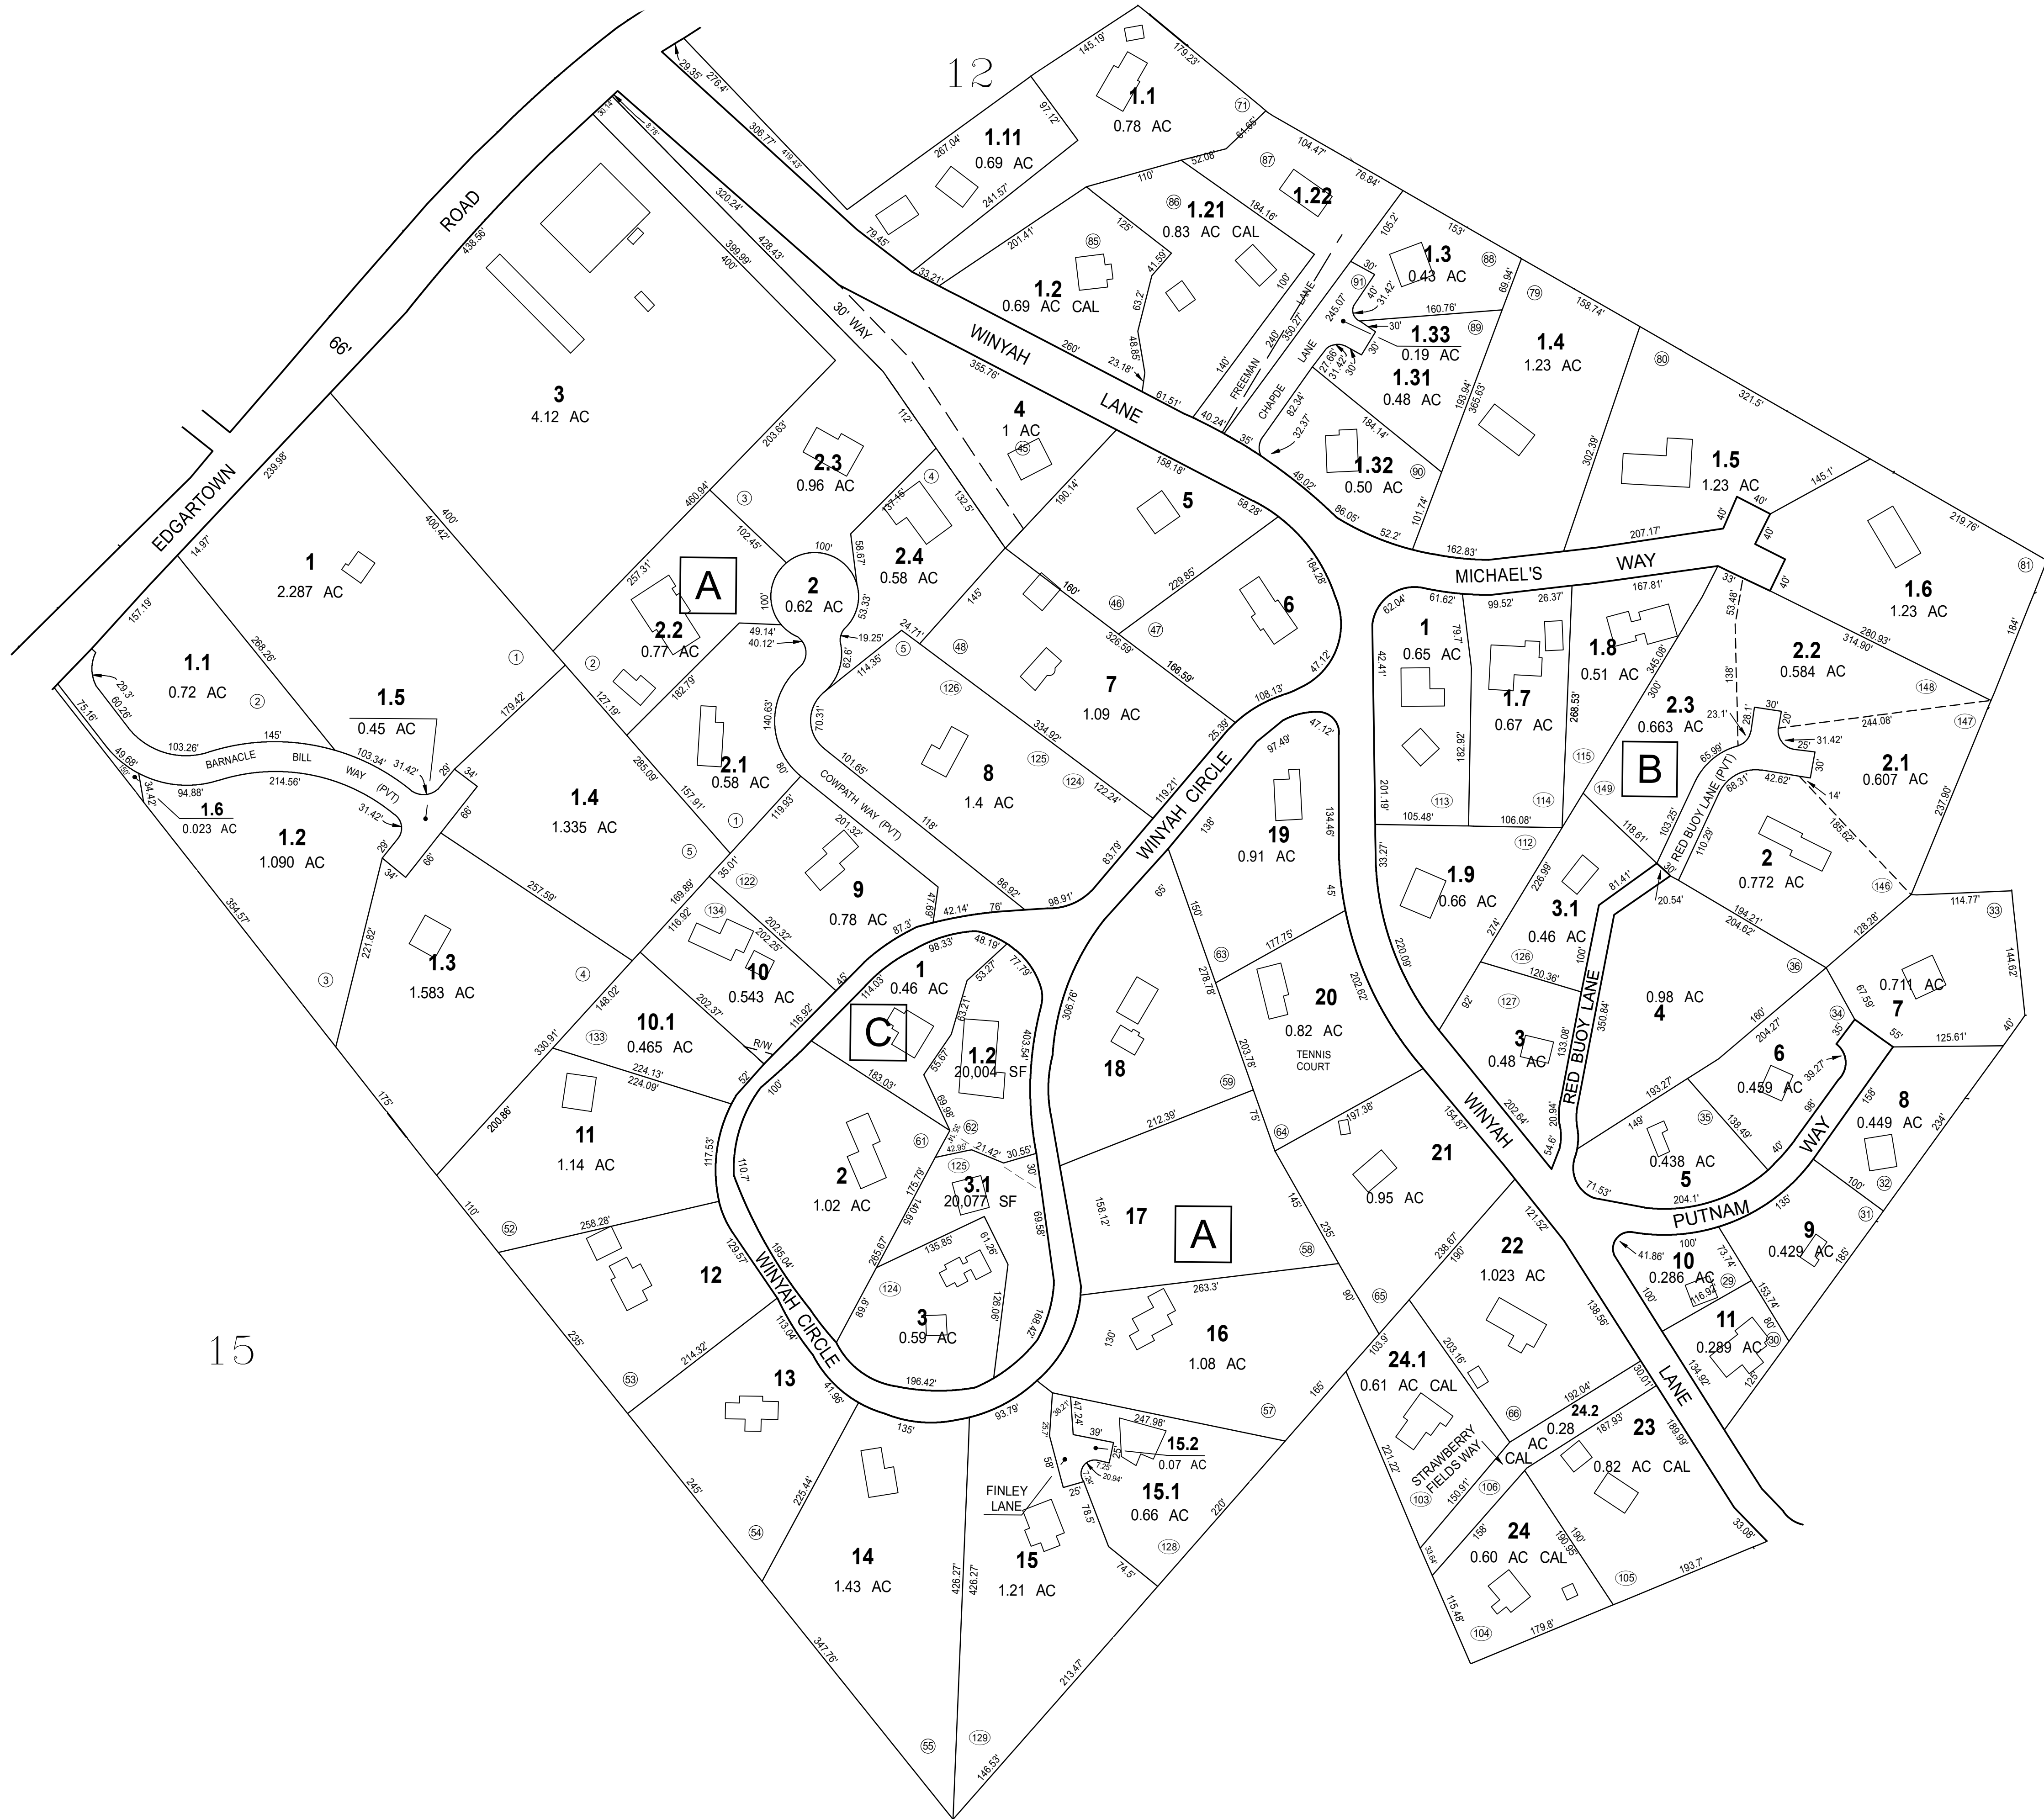

14-A-8.1 DROPPED 2011
14-A-8.2 DROPPED 2011

THIS MAP IS FOR ASSESSMENT PURPOSES. IT IS NOT VALID FOR LEGAL DESCRIPTION OR CONVEYANCE.
THE HORIZONTAL DATUM IS THE MASSACHUSETTS STATE PLANE COORDINATE SYSTEM, NAD 83.
ORIGINAL MAPS PREPARED & DATED 4-29-70 BY GENERAL MAPPING INC. YOUNGWOOD, PA.
MAPS RECOMPILED TO AVAILABLE MASSGIS ORTHOIMAGERY BY CAI TECHNOLOGIES, DECEMBER 2011.

REVISED & REPRINTED BY
CAI Technologies
Precision Mapping, Geospatial Solutions
11 Pleasant Street, Littleton, NH 03581
800.322.4540 - www.cai-tech.com

LEGEND
AREA SURVEYED AC
AREA CALCULATED AC CAL
RECORD DIMENSION 100'
SCALED DIMENSION 100'(S)
MATCH LINE
WATER
EXEMPT PROPERTY
SUBDIVISION LOT NO.
RIGHT OF WAY/ACCESS
COMMON OWNERSHIP
ADJACENT SHEET NO.
BLOCK LETTER
-W-
E
2
OR
2
D

SCALE: 1" = 100'
FEET 100 50 0 100 200 300
METERS 25 12.5 0 25 50 75
REVISED TO: JANUARY 1, 2023

TOWN OF TISBURY
BOARD OF ASSESSORS
VINEYARD HAVEN, MASSACHUSETTS

MAP NO.

14