


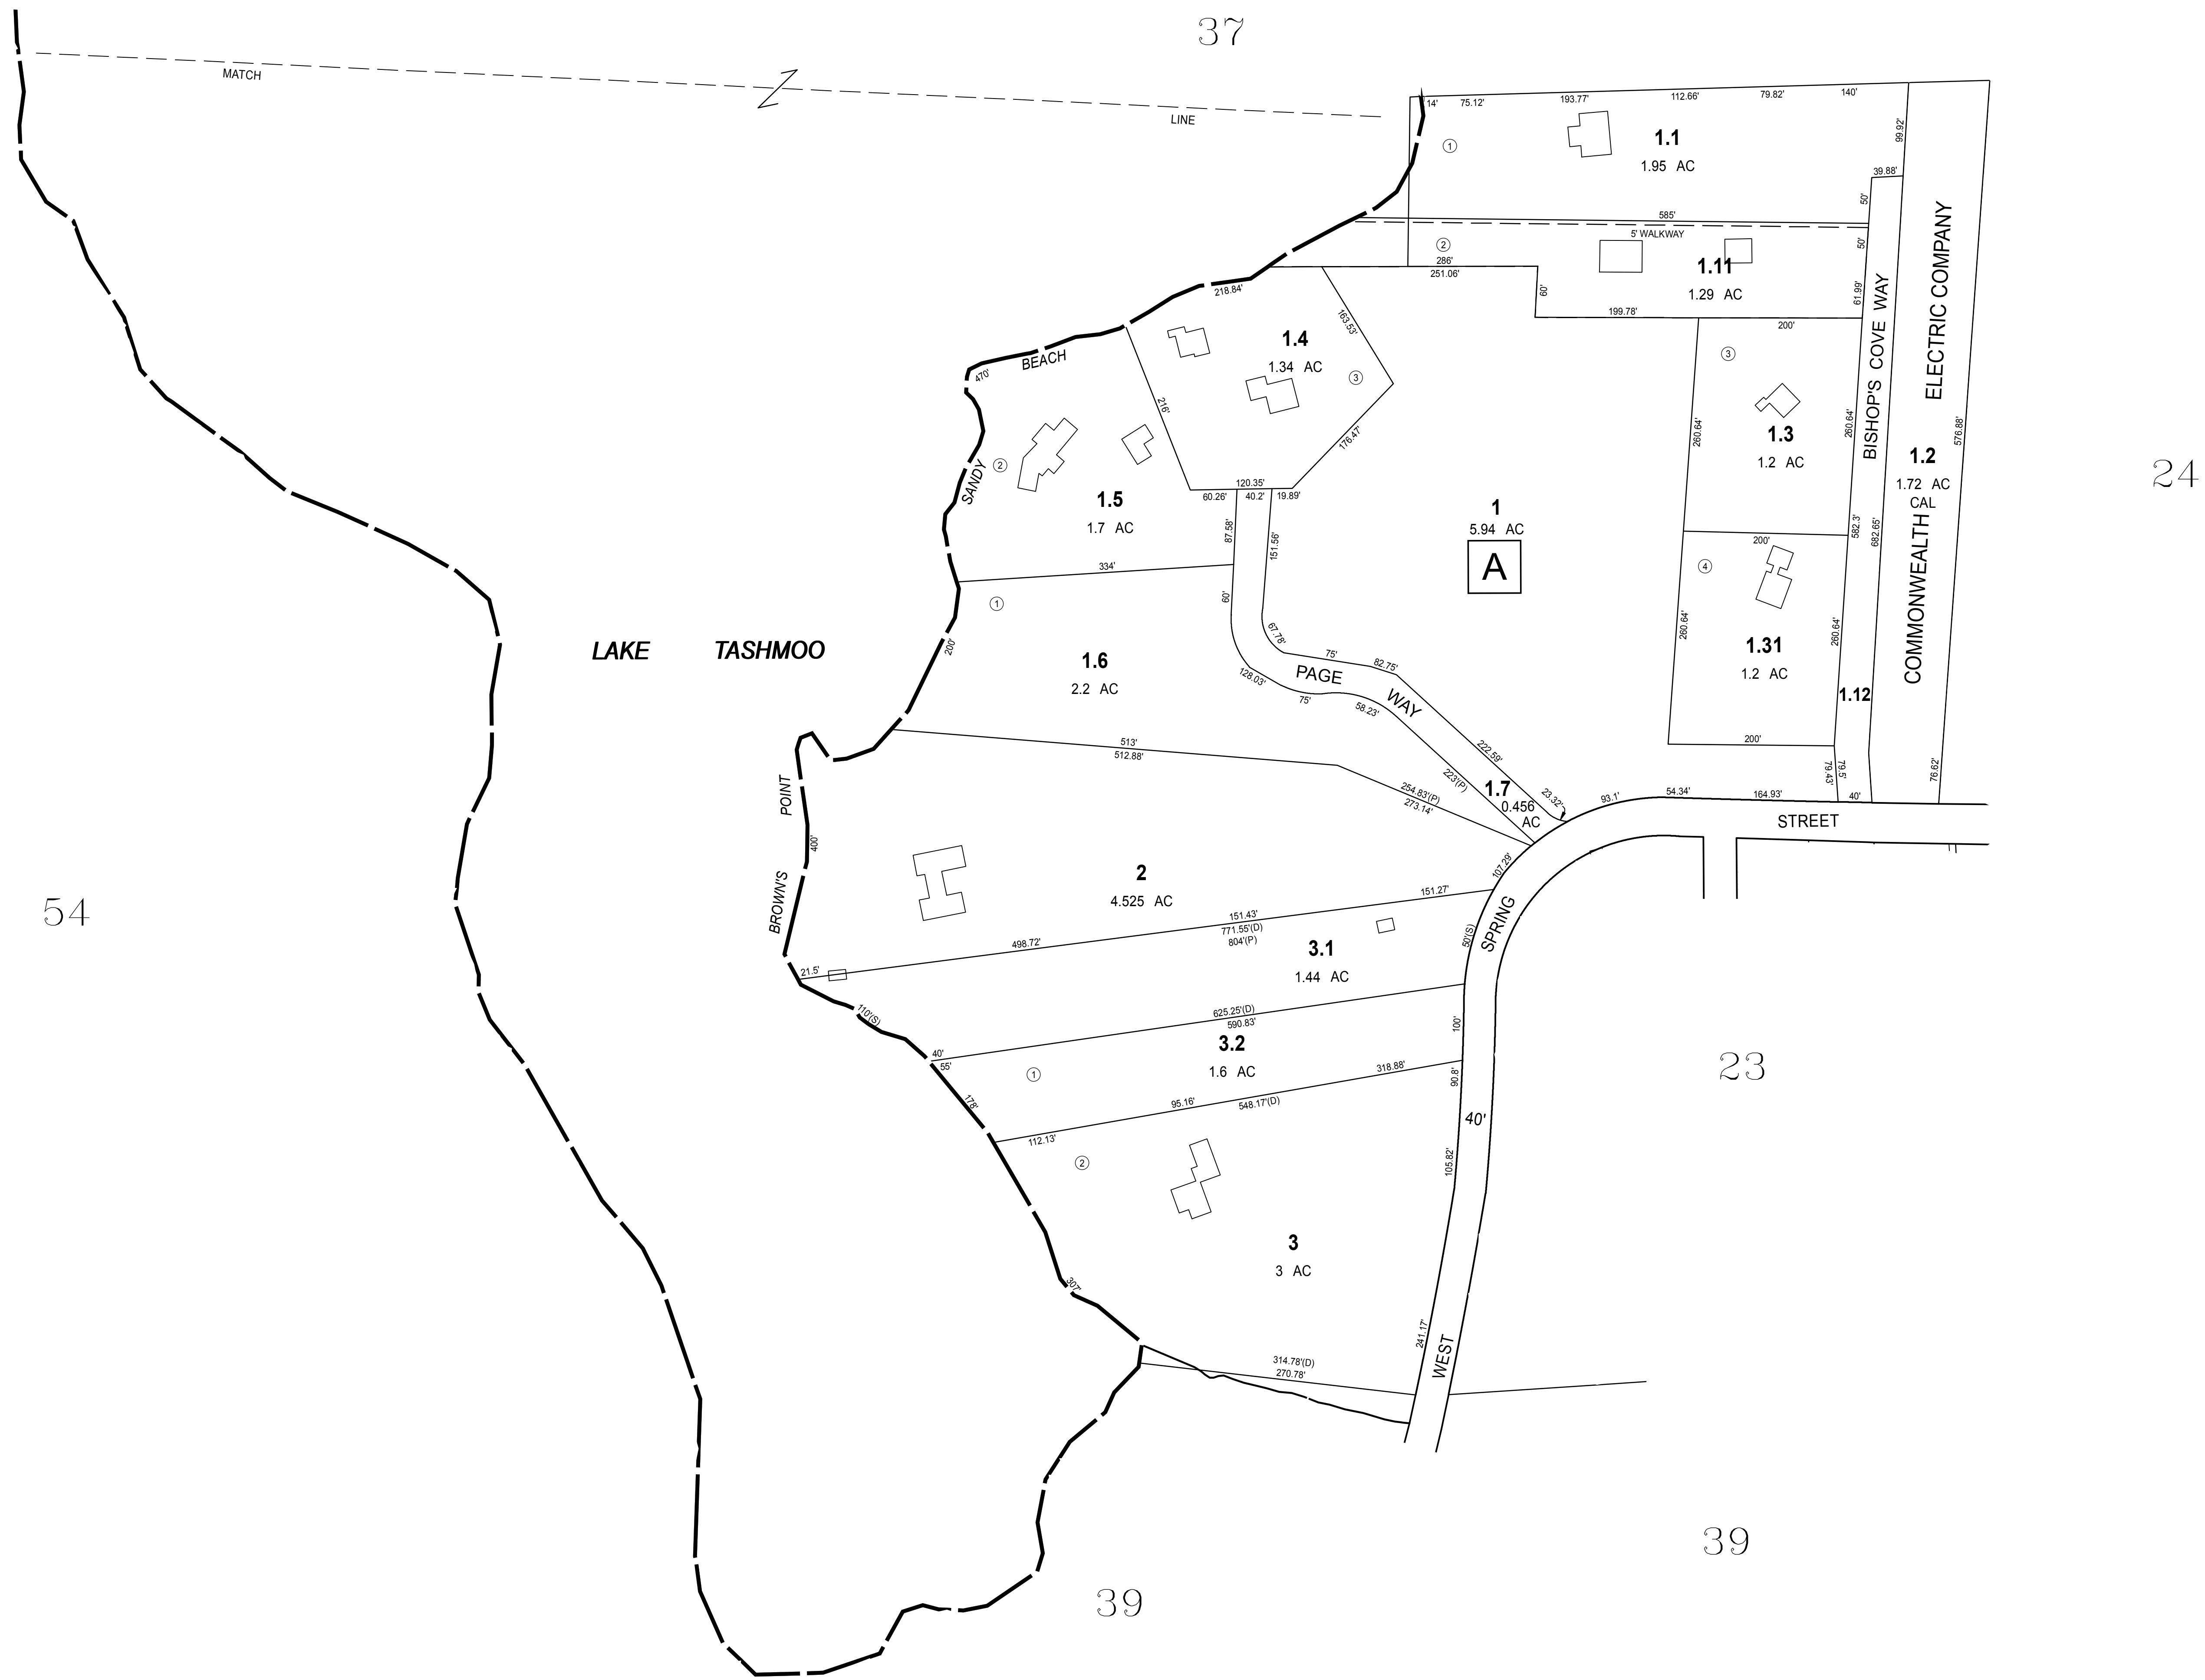

THIS MAP IS FOR ASSESSMENT PURPOSES. IT IS NOT VALID FOR LEGAL DESCRIPTION OR CONVEYANCE.
THE HORIZONTAL DATUM IS THE MASSACHUSETTS STATE PLANE COORDINATE SYSTEM, NAD 83.
ORIGINAL MAPS PREPARED & DATED 4-29-70 BY GENERAL MAPPING INC. YOUNGWOOD, PA.
MAPS RECOMPILED TO AVAILABLE MASSGIS ORTHOIMAGERY BY CAI TECHNOLOGIES, DECEMBER 2011.

REVISED & REPRINTED BY

CAI Technologies
Precision Mapping. Geospatial Solutions

11 Pleasant Street, Littleton, NH 03561
800.322.4540 - www.cai-tech.com

LEGEND	
AREA SURVEYED	AC
AREA CALCULATED	AC CAL
RECORD DIMENSION	100'
SCALED DIMENSION	100'(S)
MATCH LINE	
WATER	
EXEMPT PROPERTY	
SUBDIVISION LOT NO.	
RIGHT OF WAY/ACCESS	
COMMON OWNERSHIP	
ADJACENT SHEET NO.	
BLOCK LETTER	

SCALE: 1" = 100'


FEET 100 50 0 100 200 300

METERS 25 12.5 0 25 50 75

REVISED TO: JANUARY 1, 2019

TOWN OF TISBURY

BOARD OF ASSESSORS
VINEYARD HAVEN, MASSACHUSETTS

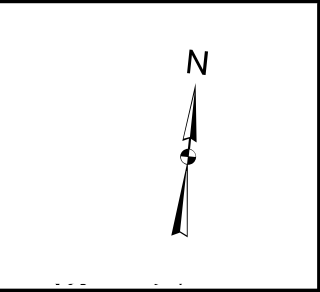

MAP NO.
38