

12


20

12

19

15

13

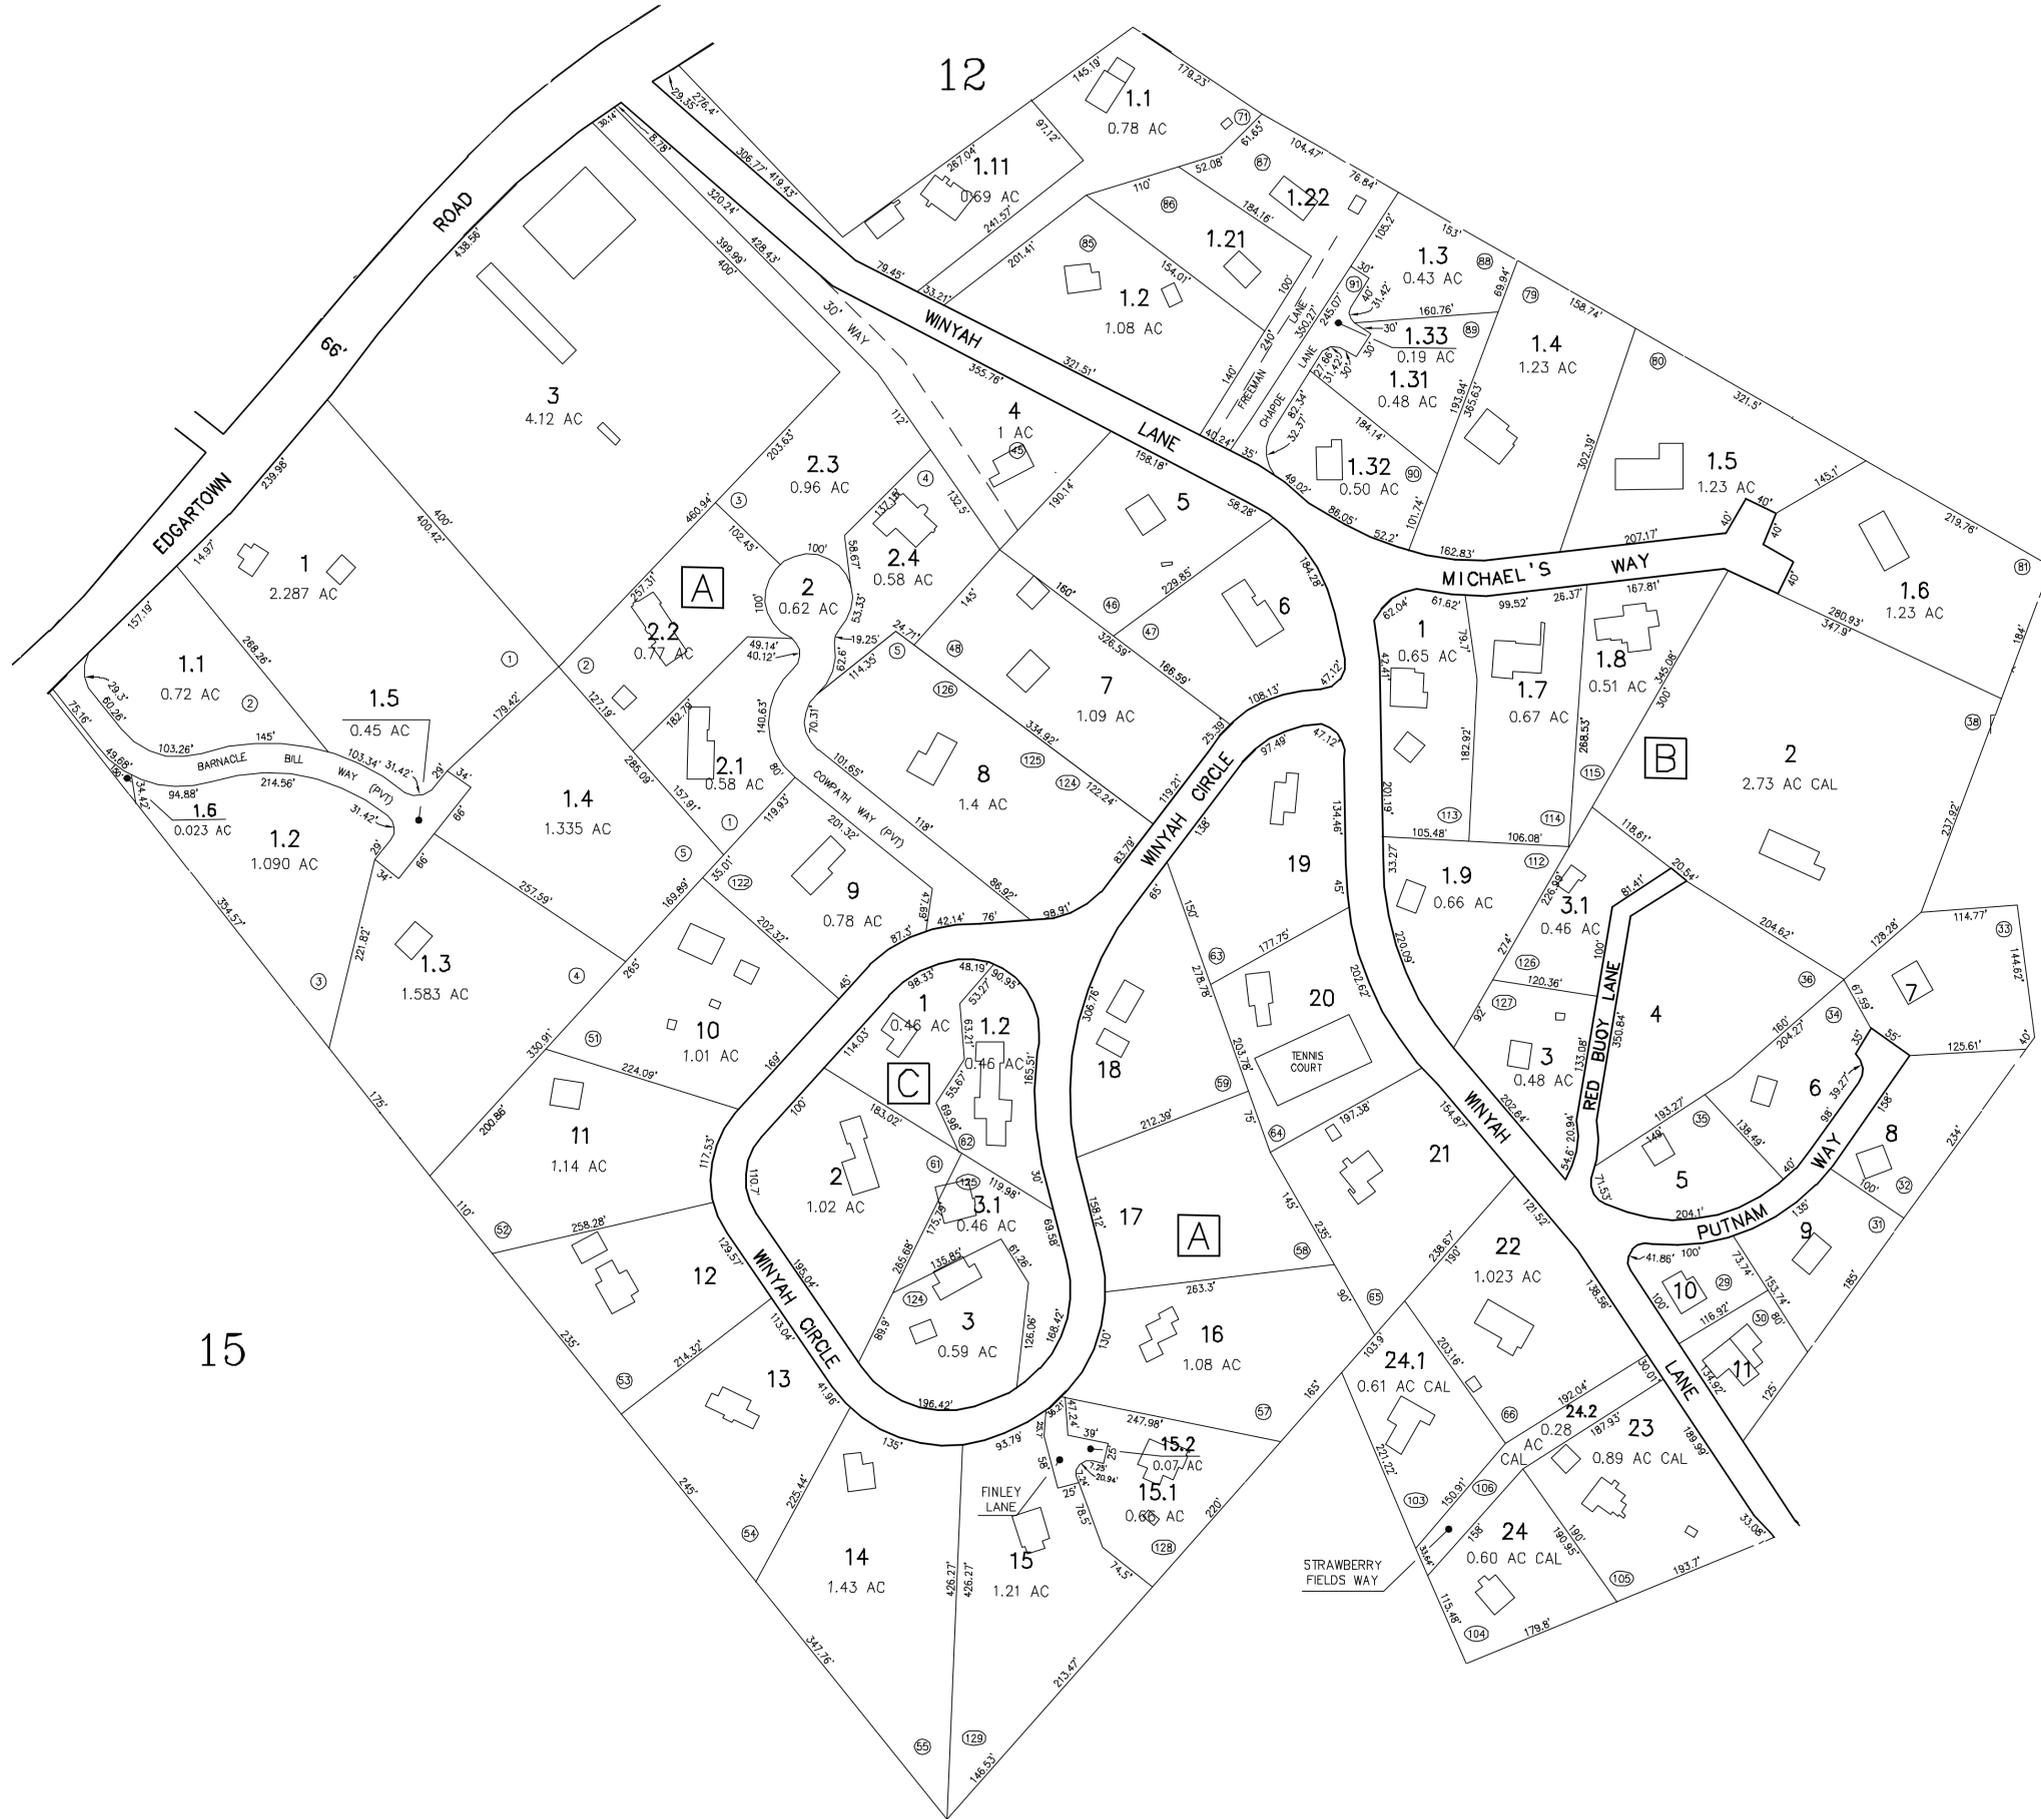


14- [A] -8.1 DROPPED 2011
14- [A] -8.2 DROPPED 2011

THIS MAP IS FOR ASSESSMENT PURPOSES. IT IS NOT VALID FOR LEGAL DESCRIPTION OR CONVEYANCE.
THE HORIZONTAL DATUM IS THE MASSACHUSETTS STATE PLANE COORDINATE SYSTEM.
ORIGINAL MAPS PREPARED & DATED 4-29-70 BY GENERAL MAPPING INC. YOUNGWOOD, PA.
MAPS RECOMPILLED TO AVAILABLE MASSGIS ORTHOMAGERY BY CARTOGRAPHIC ASSOCIATES, INC., DECEMBER 2011.

DIGITIZED, REVISED AND REPRINTED BY
CARTOGRAPHIC ASSOC. INC.
PROFESSIONAL CONSULTANTS
MUNICIPAL MAPPING - GIS - PUBLIC WORKS INFORMATION MANAGEMENT
11 PLEASANT STREET, LITTLETON, NEW HAMPSHIRE 03561
(603)444-6768 - 1(800)322-4540 - FAX (603)444-1366 - WWW.CAI-INFO.COM

LEGEND

AREA SURVEYED	AC
AREA CALCULATED	AC CAL
RECORD DIMENSION	100'
SCALED DIMENSION	100'(S)
MATCH LINE	
WATER	
EXEMPT PROPERTY	(E)
SUBDIVISION LOT NO.	(L)
RIGHT OF WAY/ACCESS	(RW)
COMMON OWNERSHIP	(CO)
ADJACENT SHEET NO.	(A)
BLOCK LETTER	(D)

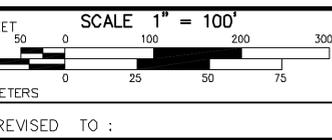

TOWN OF TISBURY
BOARD OF ASSESSORS
VINEYARD HAVEN, MASSACHUSETTS

MAP NO.
14