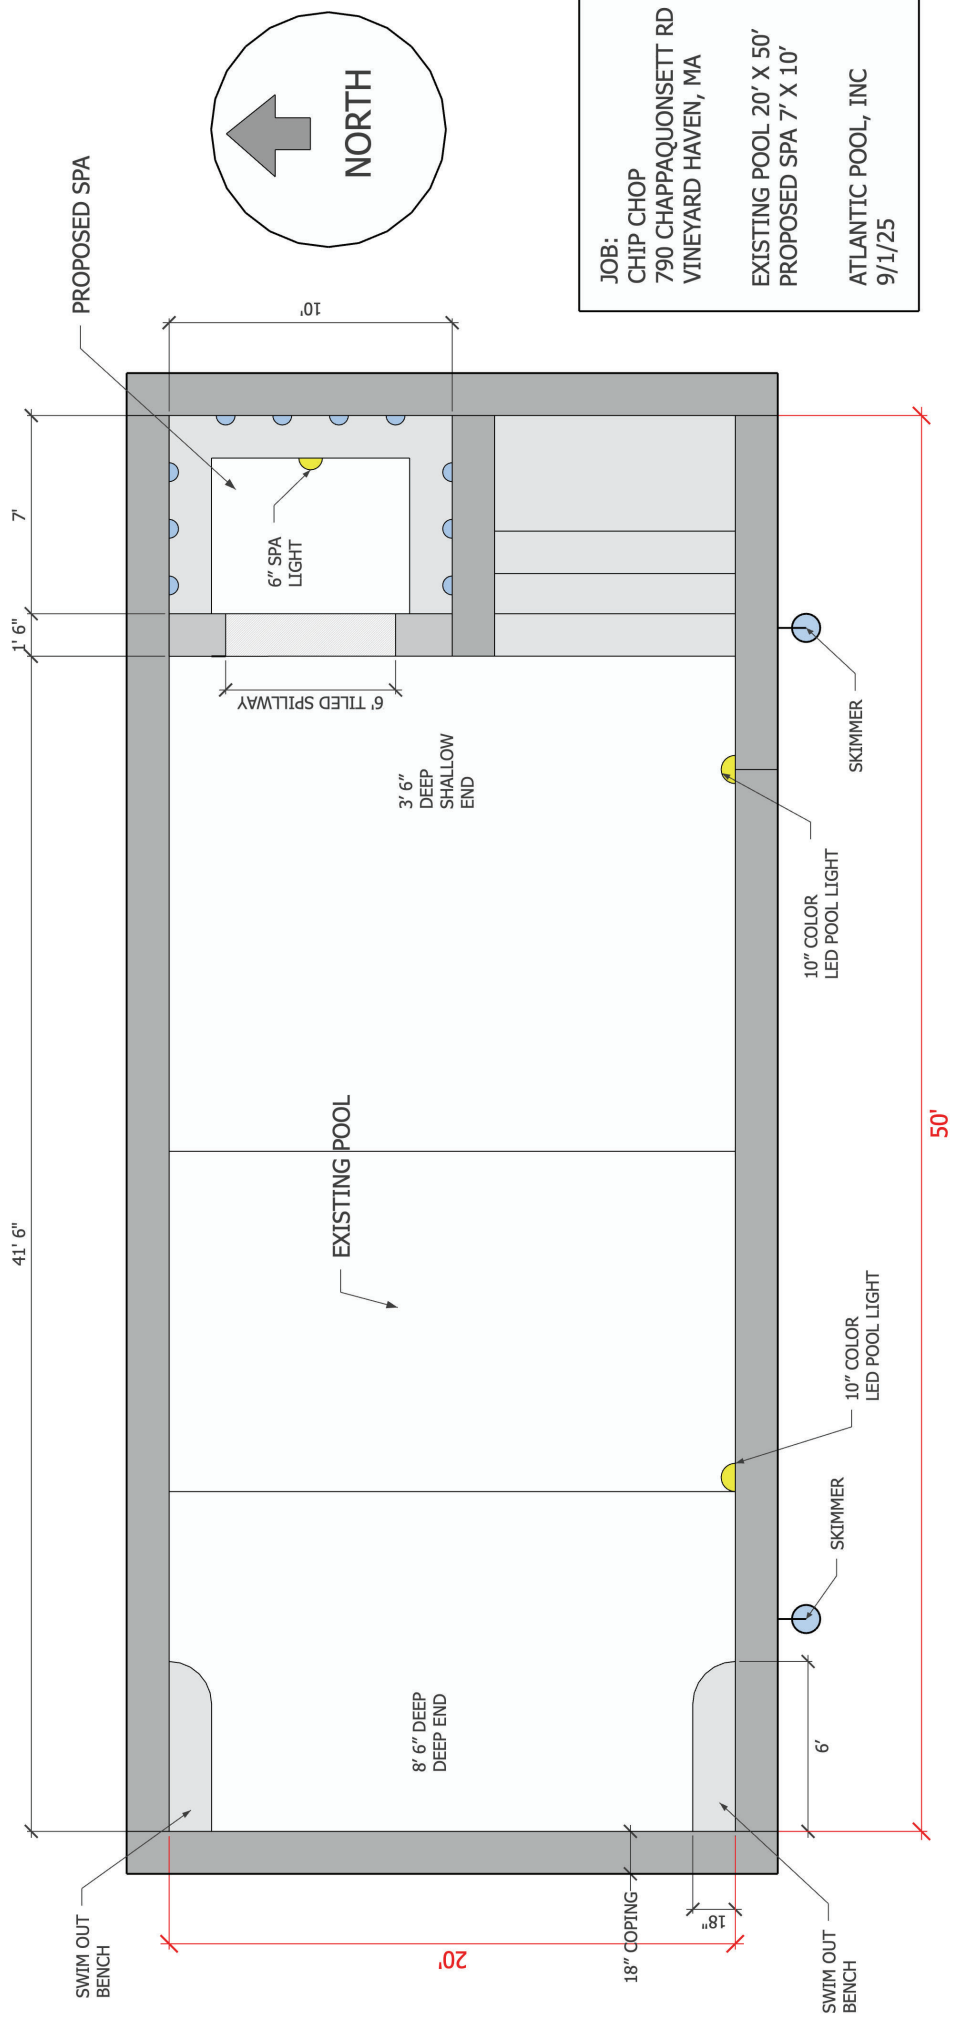


JOB:  
CHIP CHOP  
790 CHAPPAQUONSETT RD  
VINEYARD HAVEN, MA

EXISTING POOL 20' X 50'  
PROPOSED SPA 7' X 10'

ATLANTIC POOL, INC  
9/1/25