


Restoration Plan Notes:

1. Meadow Seed Areas to be Mowed Once in Spring and Once in Summer

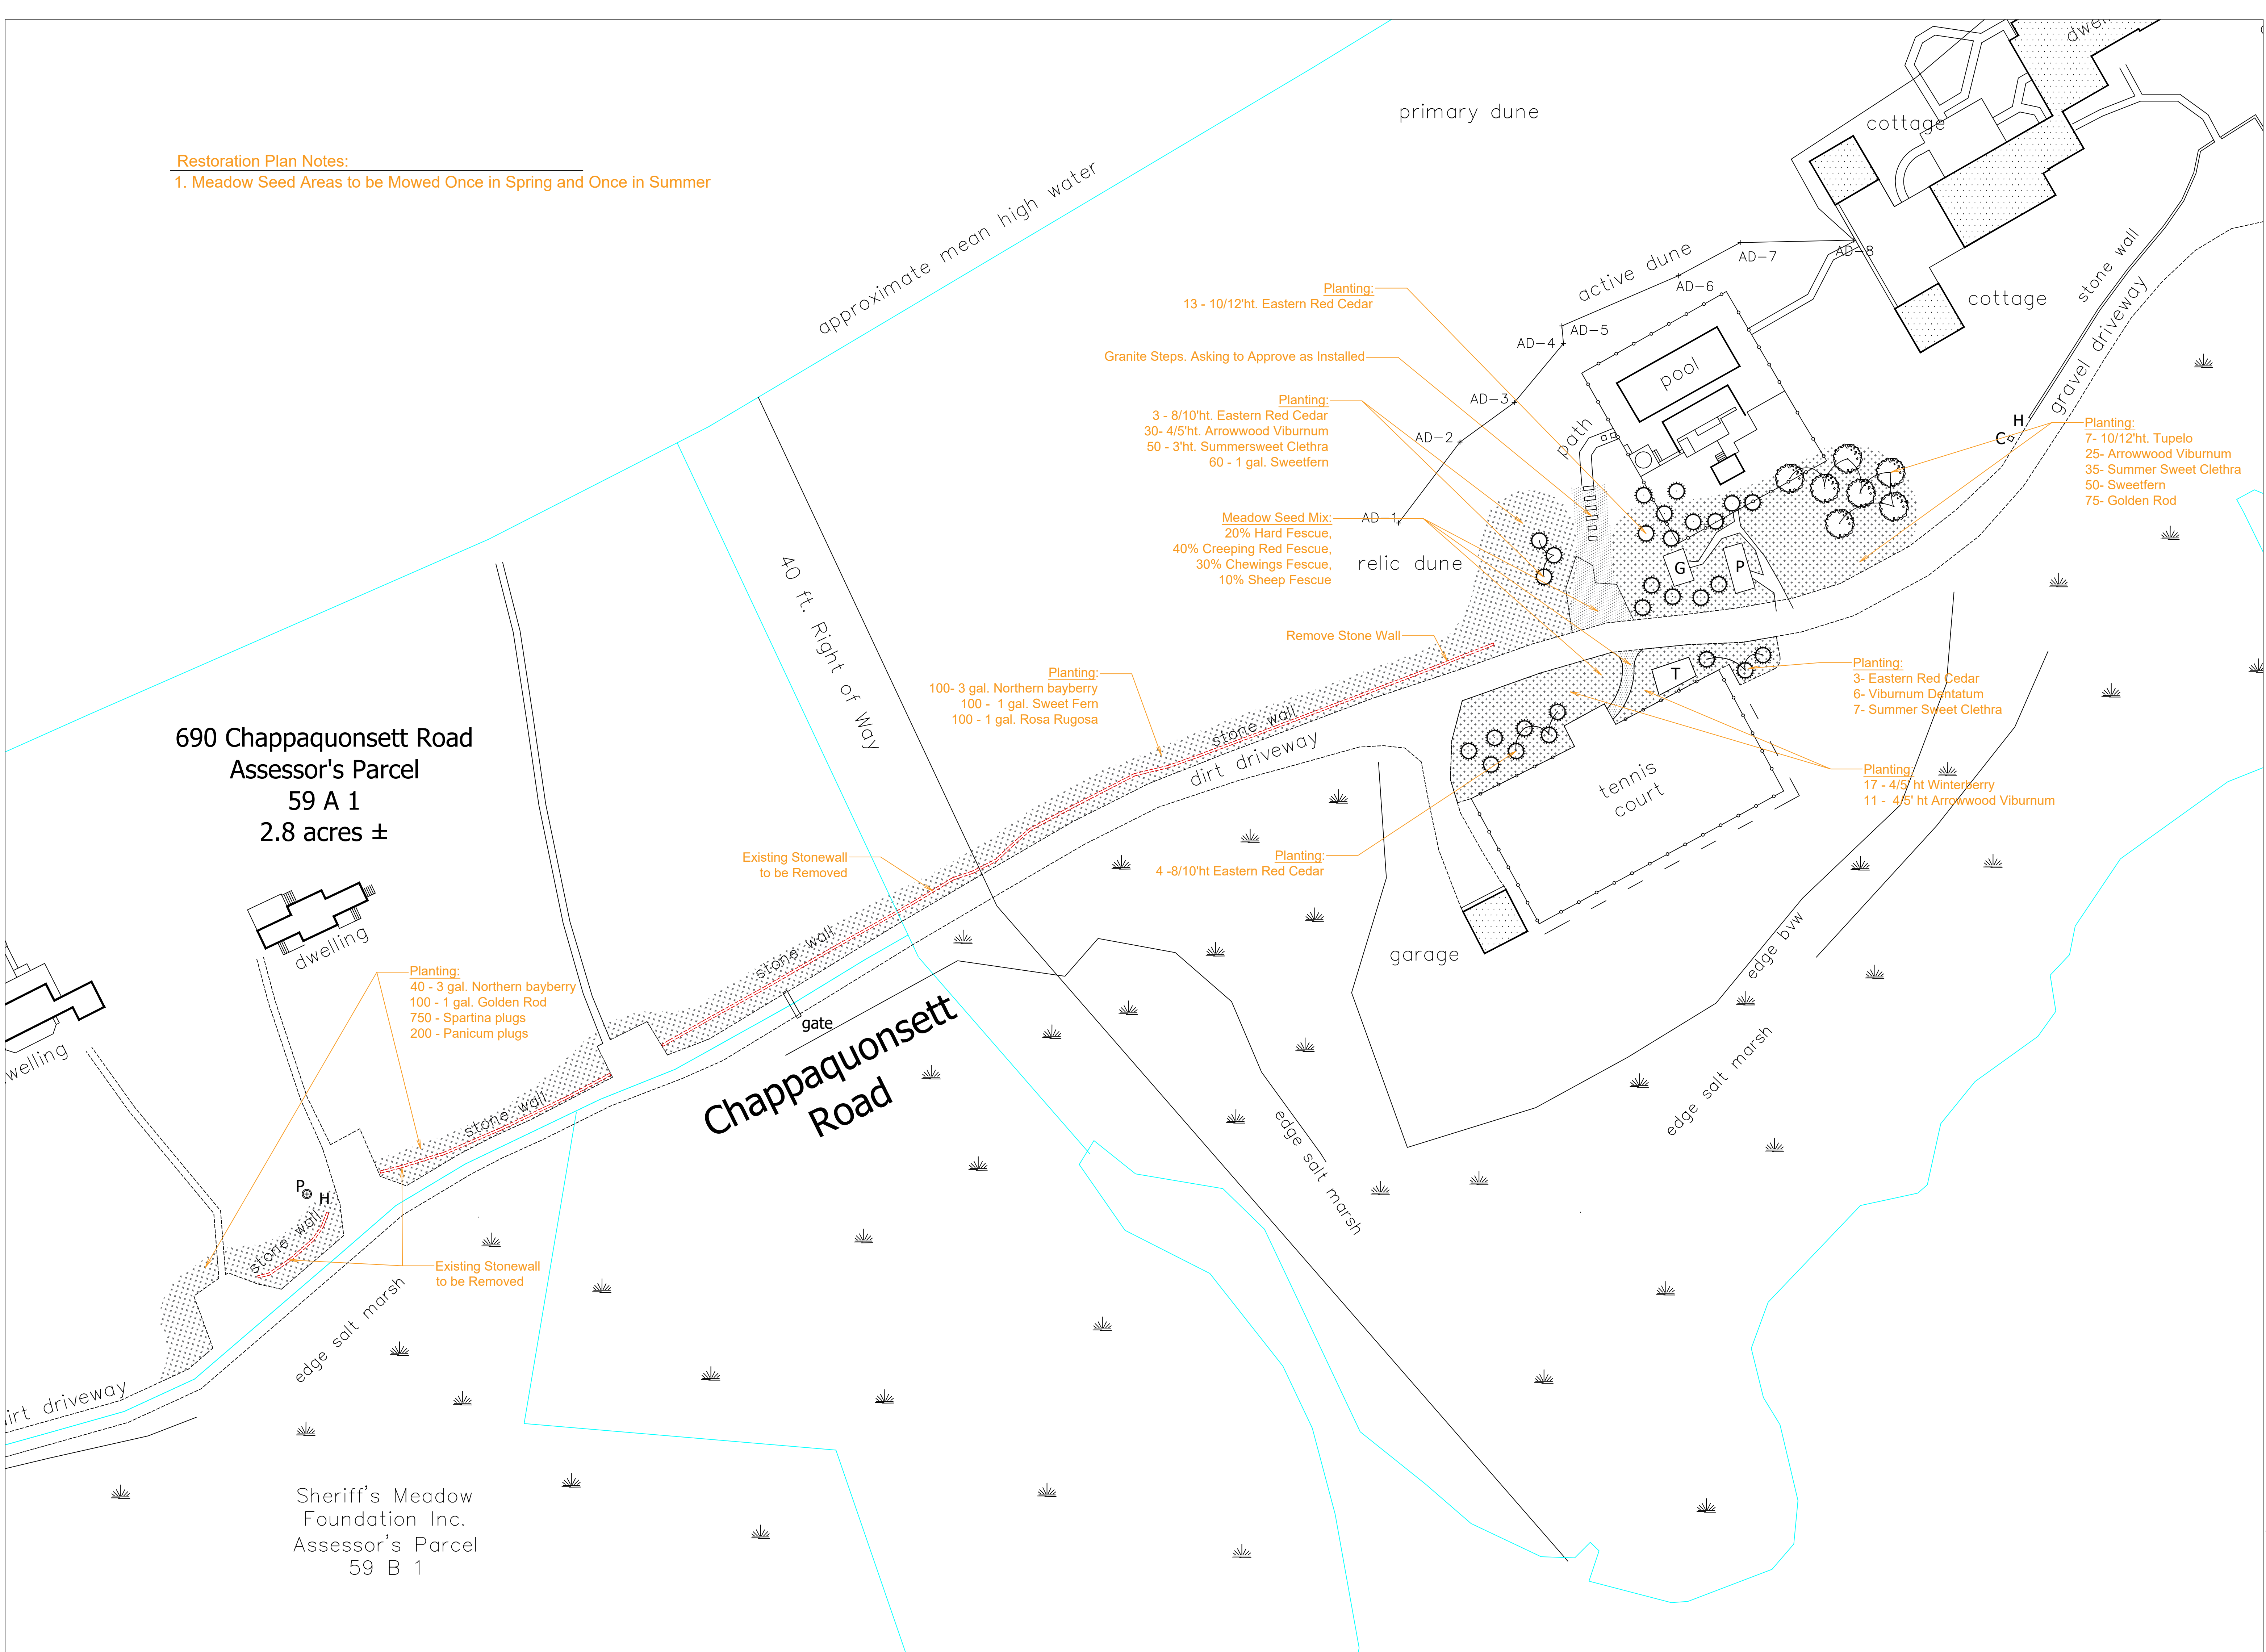

Teles Landscaping
p. 508.818.8989
P.O. Box 3761 Edgatown, MA
02539

Chip Chop Residence
690 Chappaquonsett Road, Vineyard Haven, MA 02568

Date: 09.22.2025
Scale: 1" = 30'-0"

Restoration Plan