


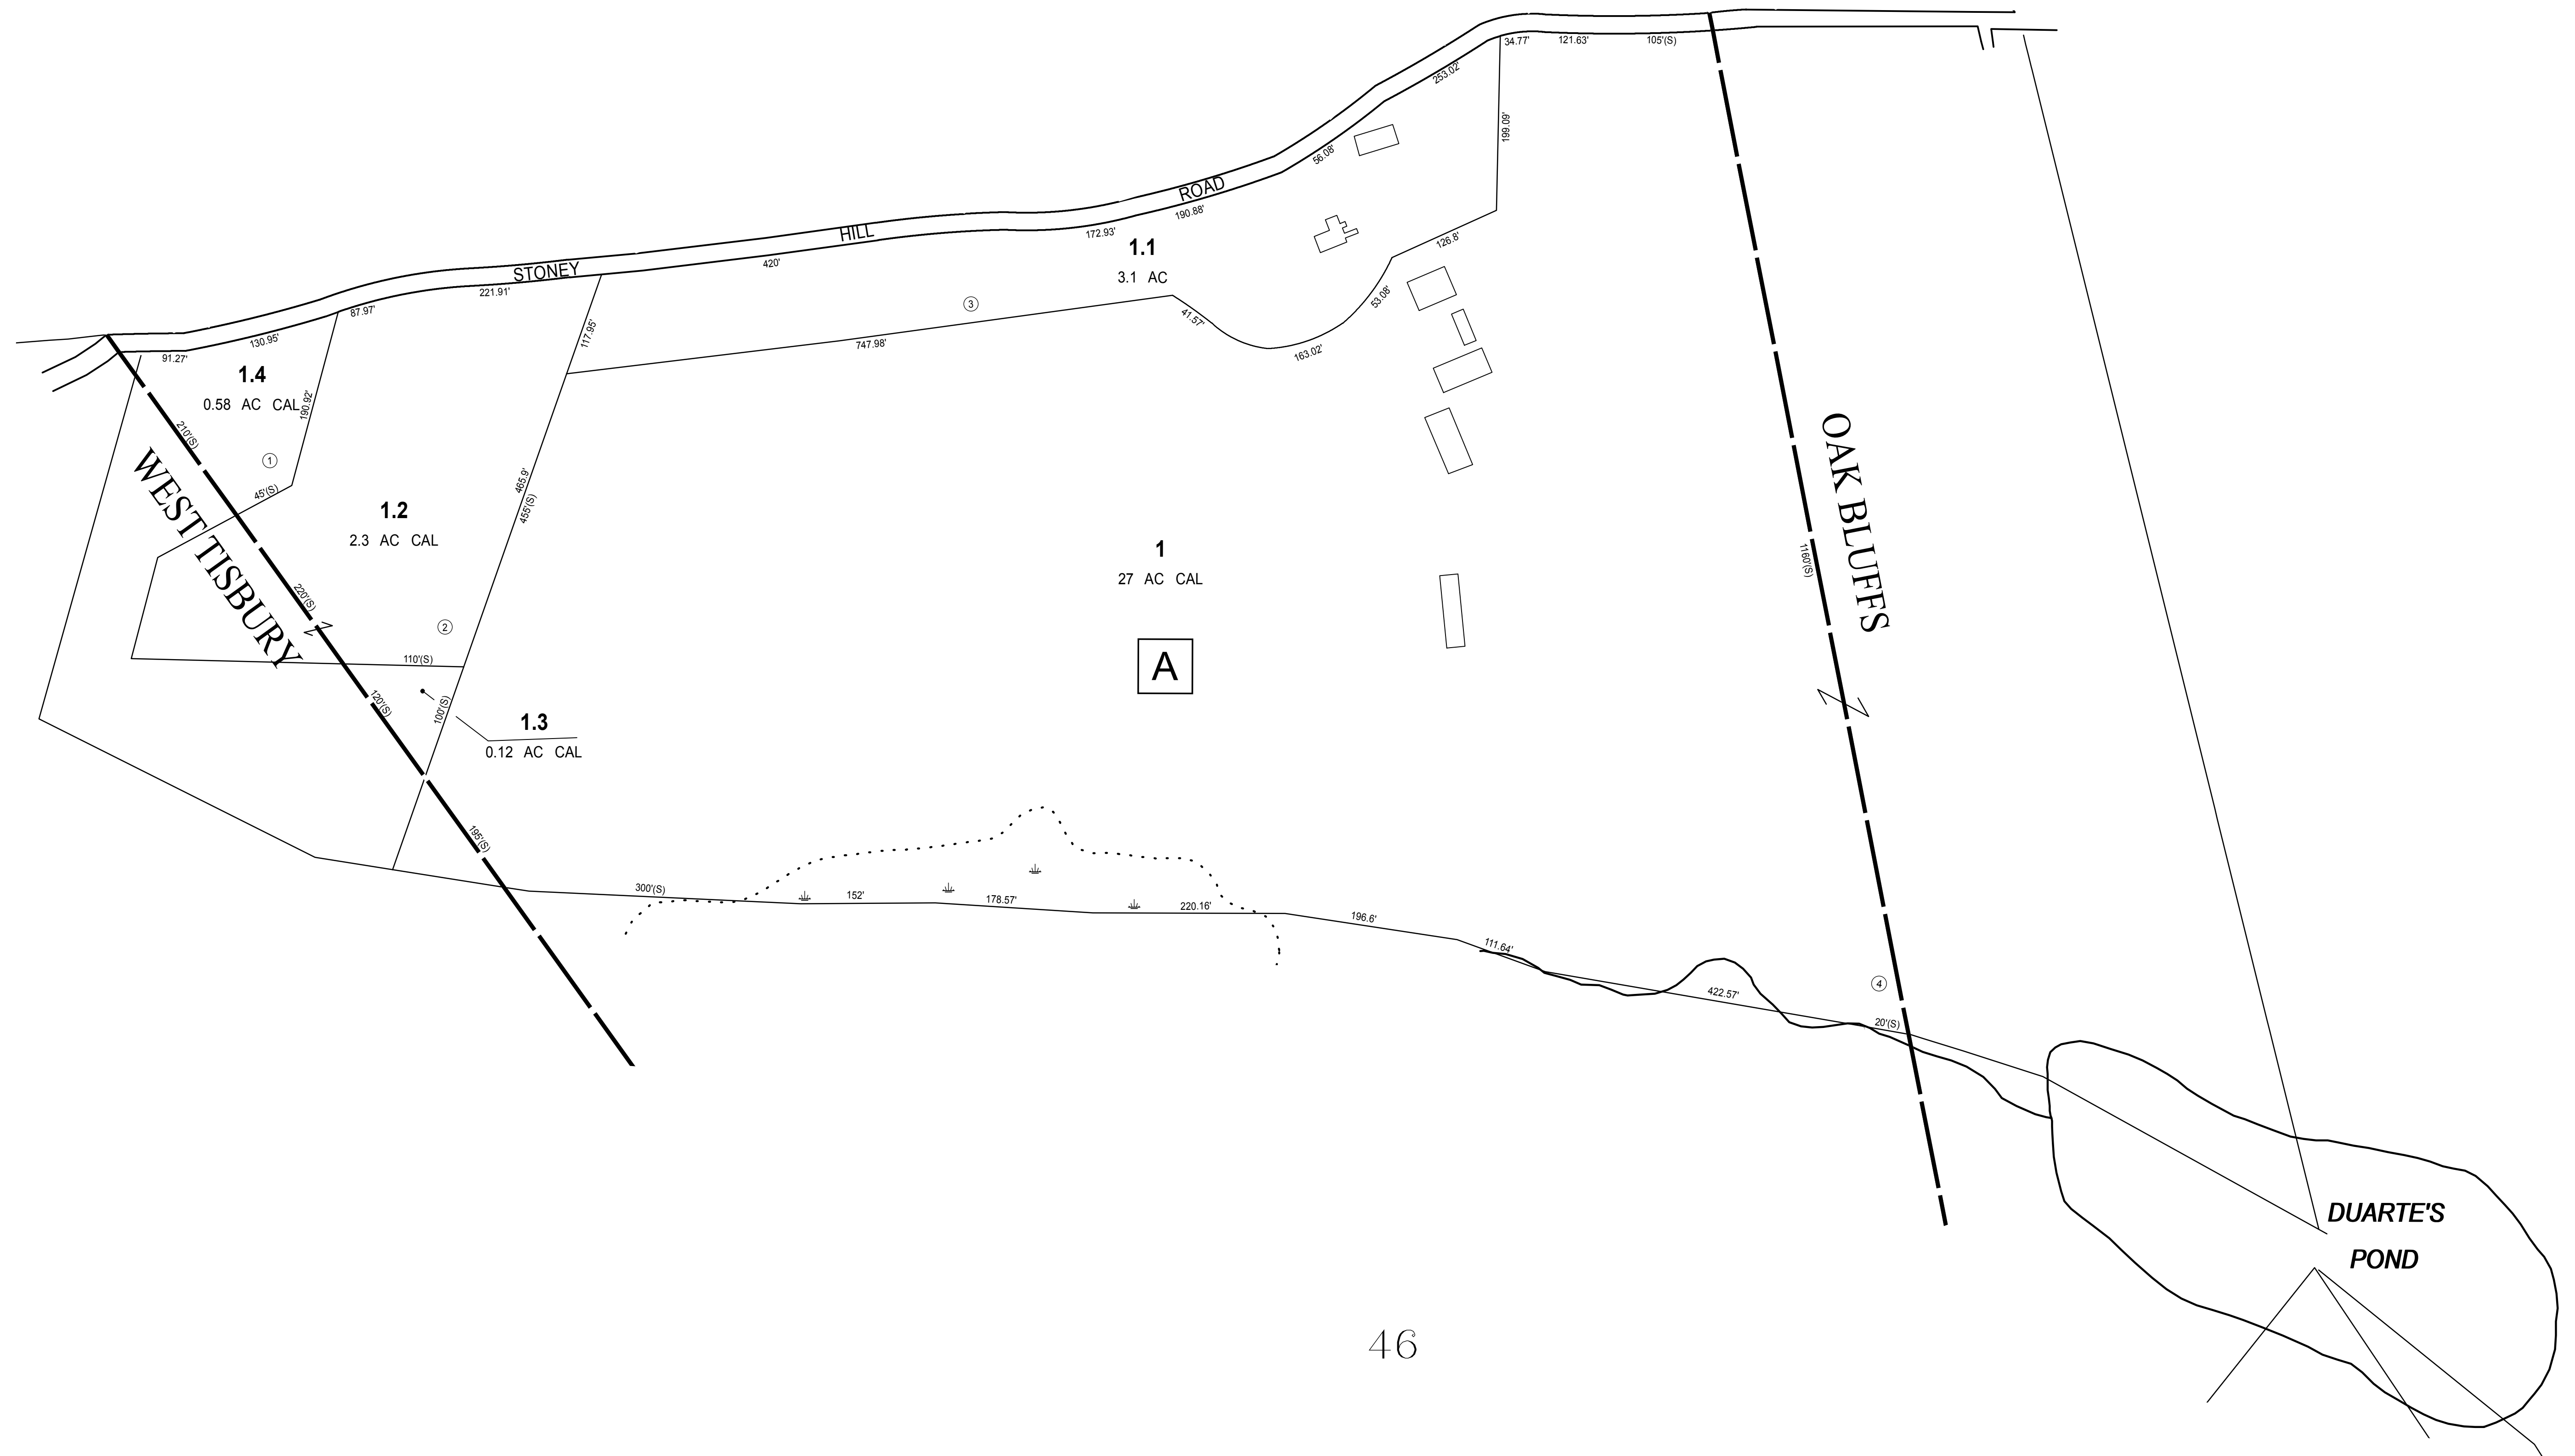

THIS MAP IS FOR ASSESSMENT PURPOSES. IT IS NOT VALID FOR LEGAL DESCRIPTION OR CONVEYANCE.
THE HORIZONTAL DATUM IS THE MASSACHUSETTS STATE PLANE COORDINATE SYSTEM, NAD 83.
ORIGINAL MAPS PREPARED & DATED 4-29-70 BY GENERAL MAPPING INC. YOUNGWOOD, PA.
MAPS RECOMPILED TO AVAILABLE MASSGIS ORTHOIMAGERY BY CAI TECHNOLOGIES, DECEMBER 2011.

REVISED & REPRINTED BY
CAI Technologies
Precision Mapping, Geospatial Solutions
11 Pleasant Street, Littleton, NH 03561
800.322.4540 - www.cai-tech.com

LEGEND
AREA SURVEYED AC
AREA CALCULATED AC CAL
RECORD DIMENSION 100'
SCALED DIMENSION 100'(S)
MATCH LINE
WATER
EXEMPT PROPERTY
SUBDIVISION LOT NO.
RIGHT OF WAY/ACCESS
COMMON OWNERSHIP
ADJACENT SHEET NO.
BLOCK LETTER
-W-
D

SCALE: 1" = 100'
FEET 100 50 0 100 200 300
METERS 25 12.5 0 25 50 75
REVISED TO: JANUARY 1, 2019

TOWN OF TISBURY
BOARD OF ASSESSORS
VINEYARD HAVEN, MASSACHUSETTS

N
45

MAP NO.
45