


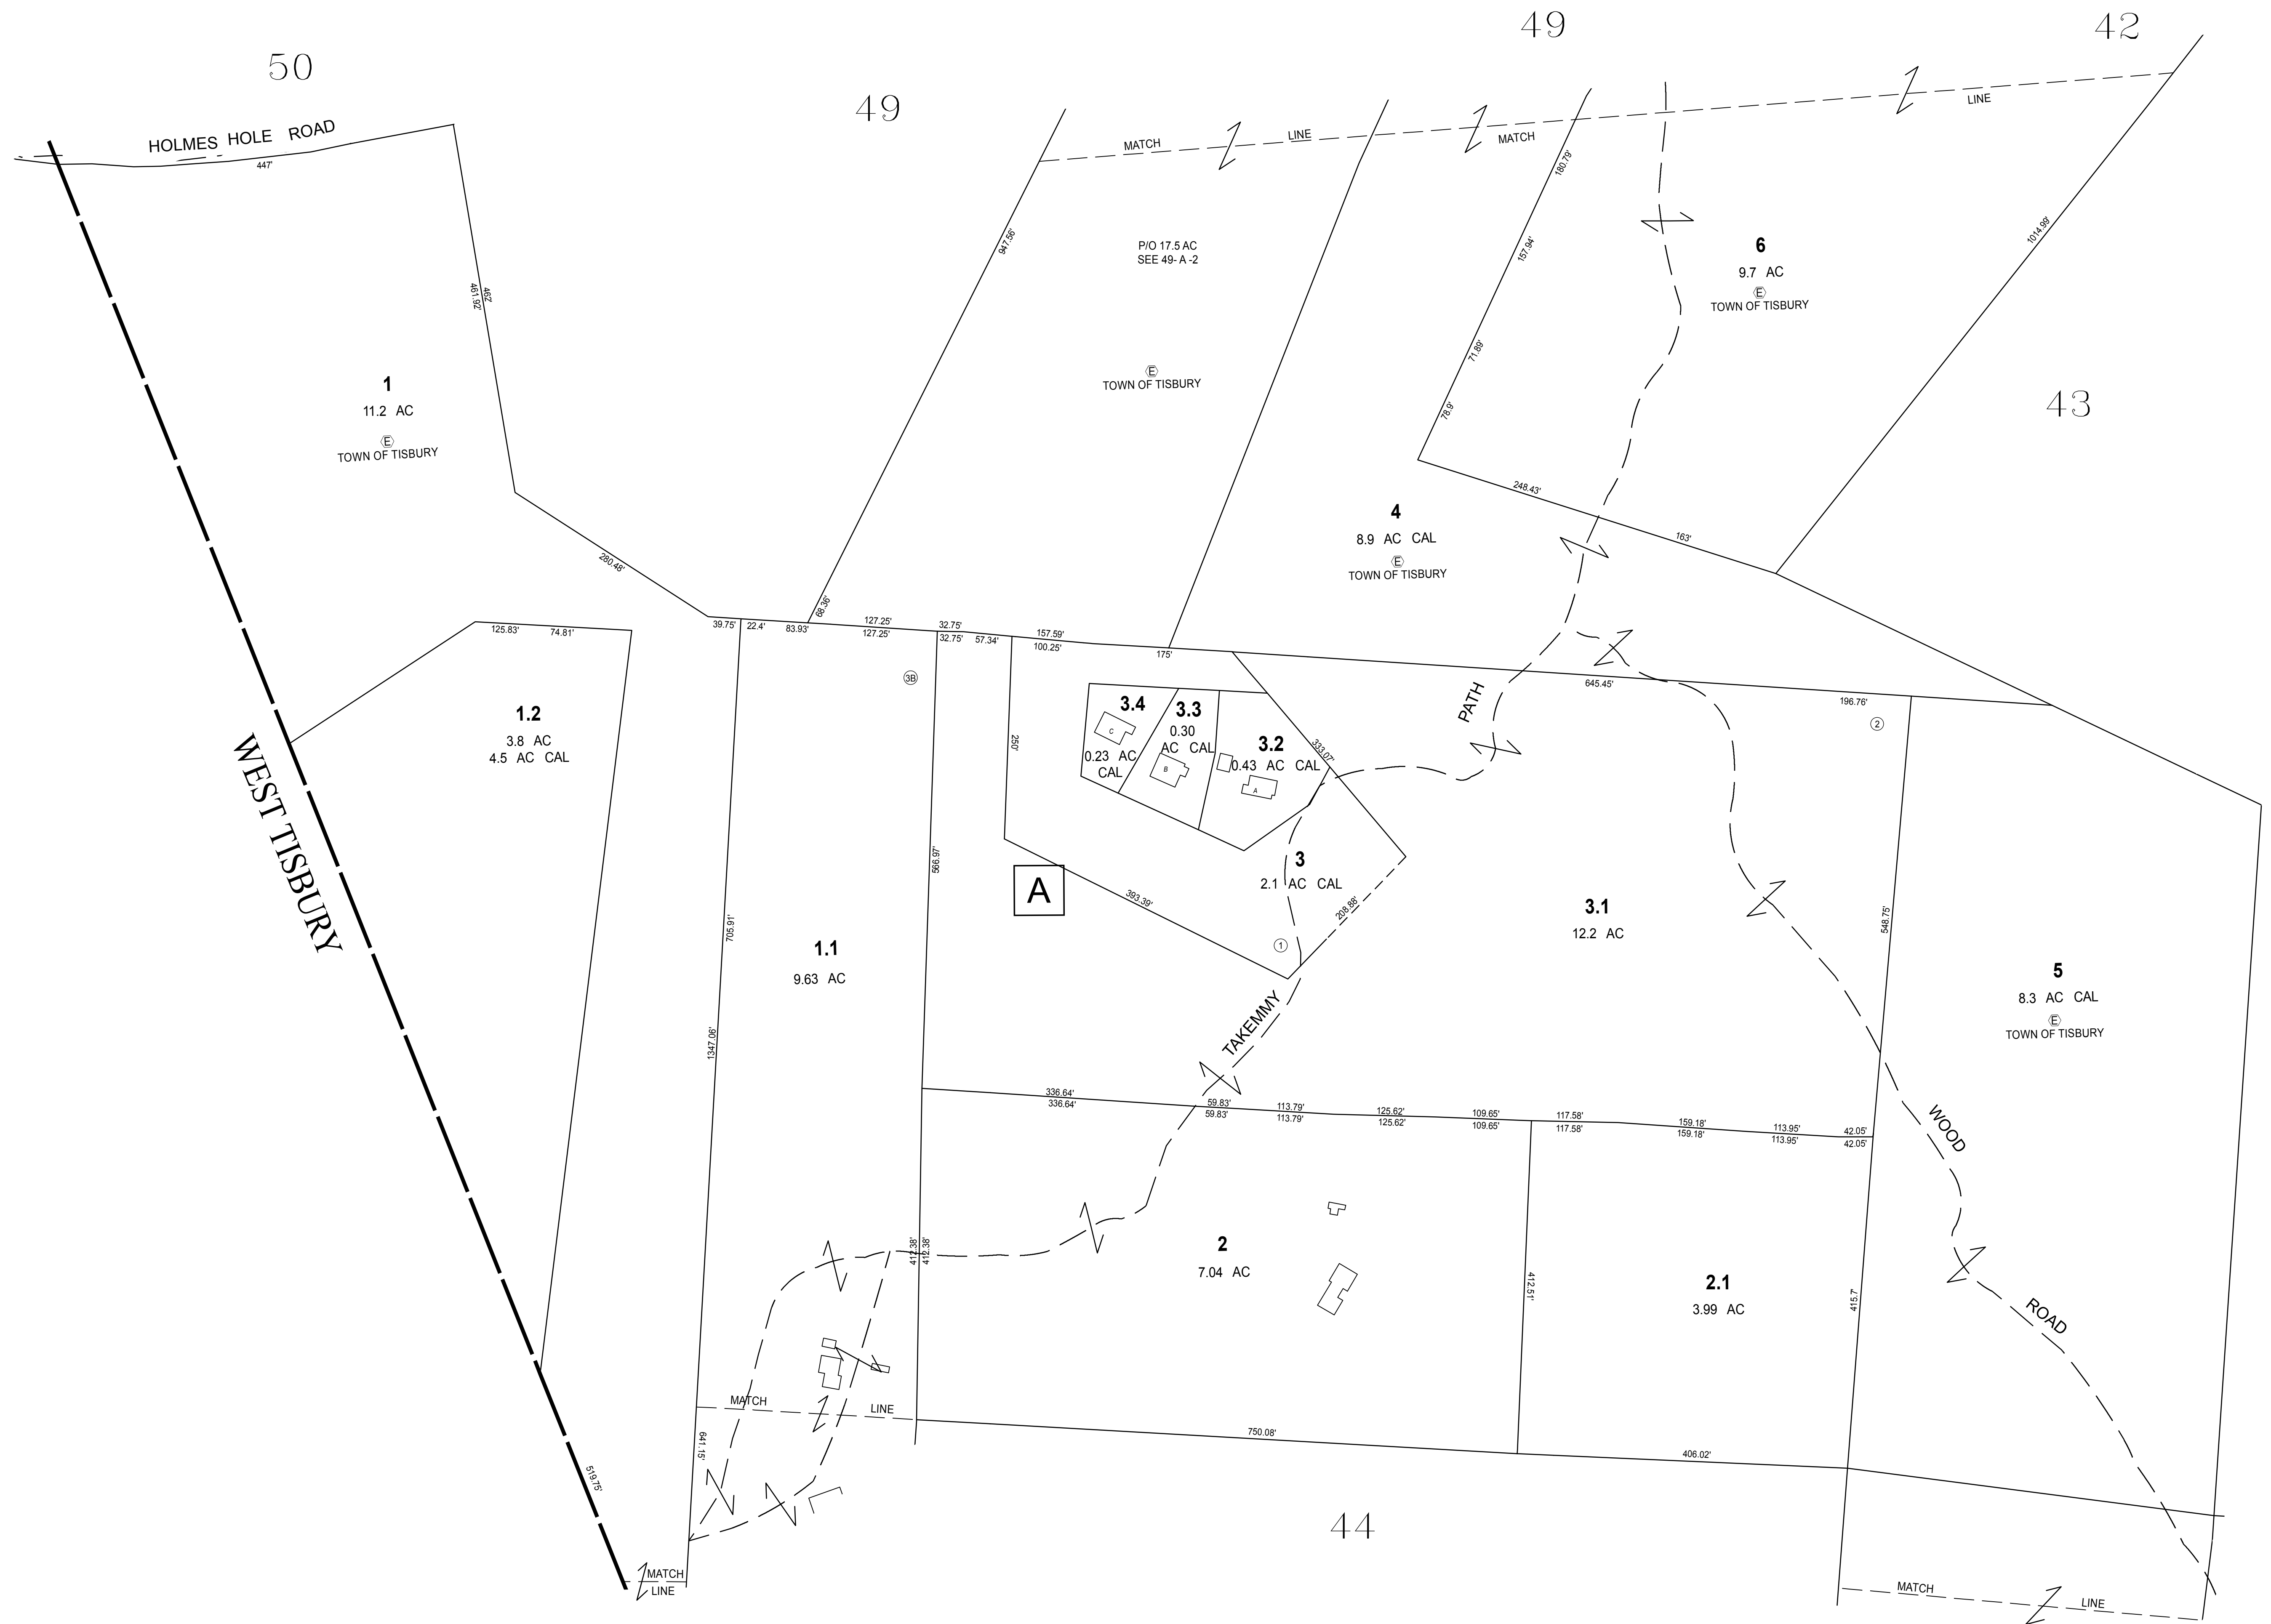


THIS MAP IS FOR ASSESSMENT PURPOSES. IT IS NOT VALID FOR LEGAL DESCRIPTION OR CONVEYANCE.  
THE HORIZONTAL DATUM IS THE MASSACHUSETTS STATE PLANE COORDINATE SYSTEM, NAD 83.  
ORIGINAL MAPS PREPARED & DATED 4-29-70 BY GENERAL MAPPING INC. YOUNGWOOD, PA.  
MAPS RECOMPILED TO AVAILABLE MASSGIS ORTHOIMAGERY BY CAI TECHNOLOGIES, DECEMBER 2011.

REVISED & REPRINTED BY  
**CAI Technologies**  
Precision Mapping, Geospatial Solutions  
11 Pleasant Street, Littleton, NH 03561  
800.322.4540 - www.cai-tech.com

**LEGEND**  
AREA SURVEYED ..... AC  
AREA CALCULATED ..... AC CAL  
RECORD DIMENSION ..... 100'  
SCALED DIMENSION ..... 100(S)  
MATCH LINE .....  
WATER .....  
EXEMPT PROPERTY .....  
SUBDIVISION LOT NO. .....  
RIGHT OF WAY/ACCESS .....  
COMMON OWNERSHIP .....  
ADJACENT SHEET NO. .....  
BLOCK LETTER .....  
-W-

SCALE: 1" = 100'  
FEET 100 50 0 100 200 300  
METERS 25 12.5 0 25 50 75  
REVISED TO: JANUARY 1, 2019

**TOWN OF TISBURY**  
BOARD OF ASSESSORS  
VINEYARD HAVEN, MASSACHUSETTS

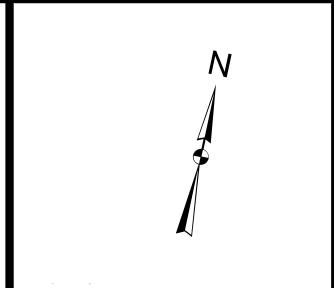

MAP NO.  
**48**