


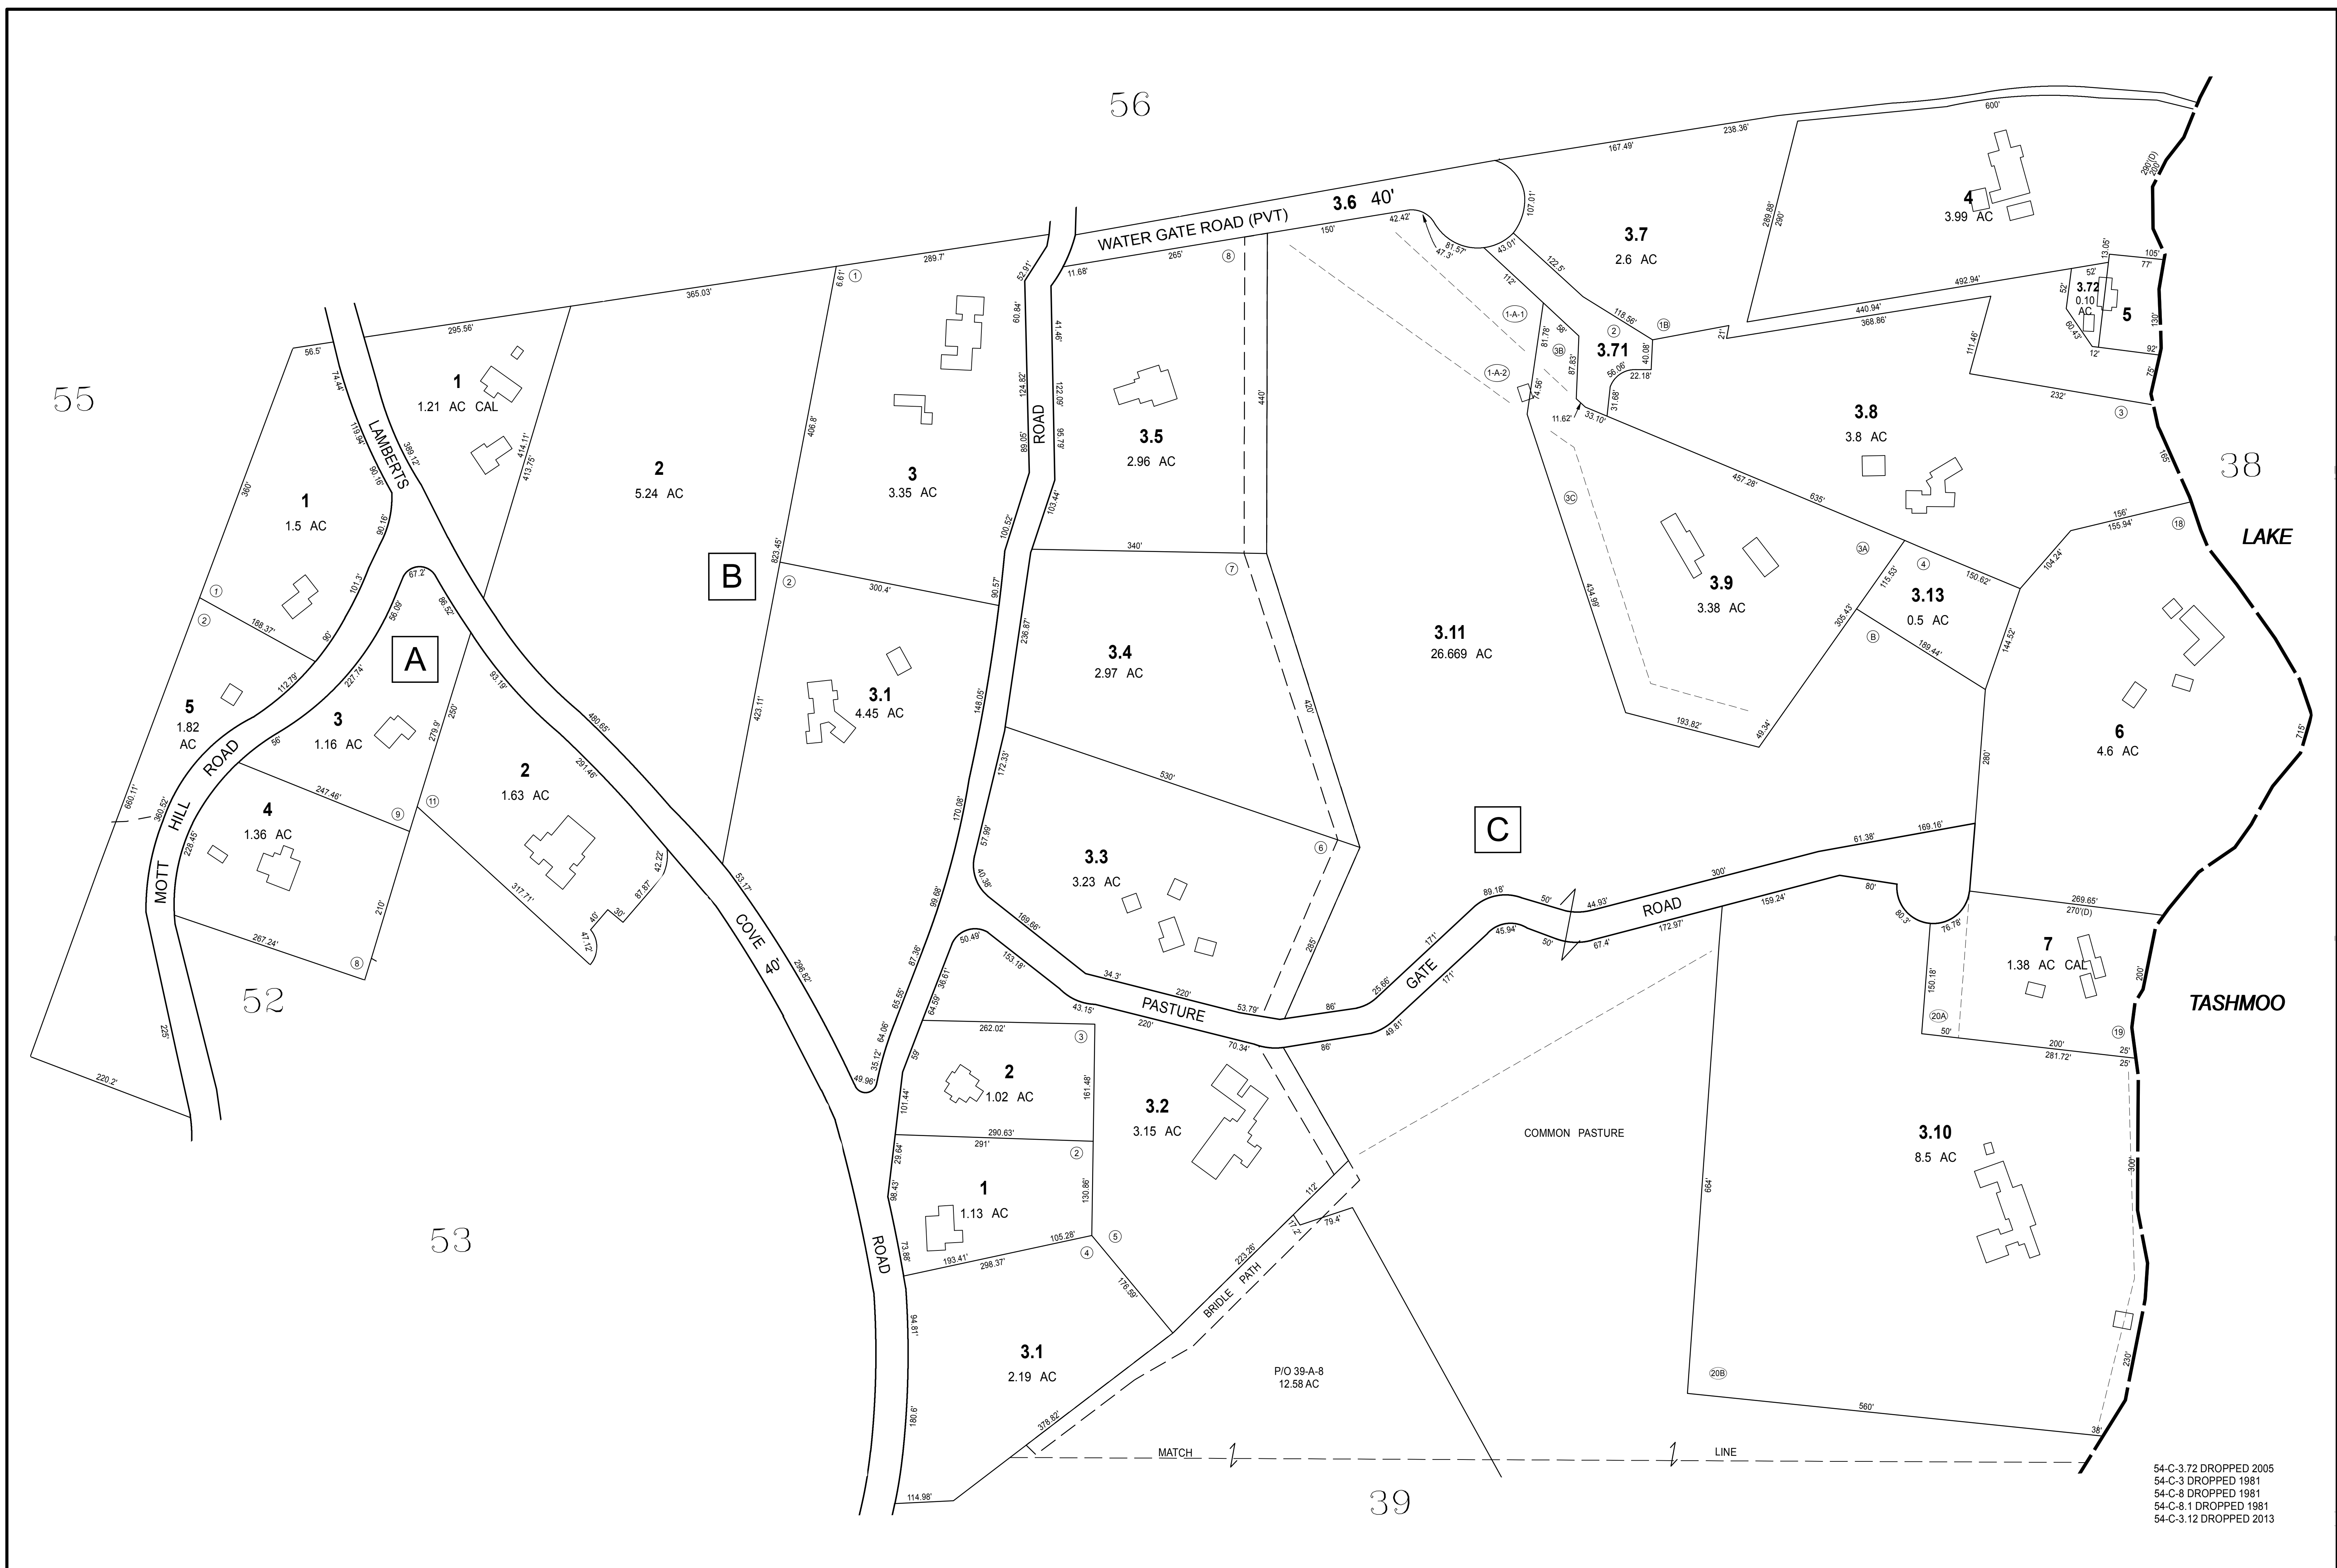

THIS MAP IS FOR ASSESSMENT PURPOSES. IT IS NOT VALID FOR LEGAL DESCRIPTION OR CONVEYANCE.
THE HORIZONTAL DATUM IS THE MASSACHUSETTS STATE PLANE COORDINATE SYSTEM, NAD 83.
ORIGINAL MAPS PREPARED & DATED 4-29-70 BY GENERAL MAPPING INC. YOUNGWOOD, PA.
MAPS RECOMPILED TO AVAILABLE MASSGIS ORTHOIMAGERY BY CAI TECHNOLOGIES, DECEMBER 2011.

REVISÉ & REPRINTED BY




Precision Mapping. Geospatial Solutions
11 Pleasant Street, Littleton, NH 03561
800.322.4540 - www.cai-tech.com

LEGEND

AREA SURVEYED	AC	EXEMPT PROPERTY	
AREA CALCULATED	AC CAL	SUBDIVISION LOT NO.	
RECORD DIMENSION	100'	RIGHT OF WAY/ACCESS	
SCALED DIMENSION	100'(S)	COMMON OWNERSHIP	
MATCH LINE		ADJACENT SHEET NO.	
WATER		BLOCK LETTER	

SCALE: 1" = 100'

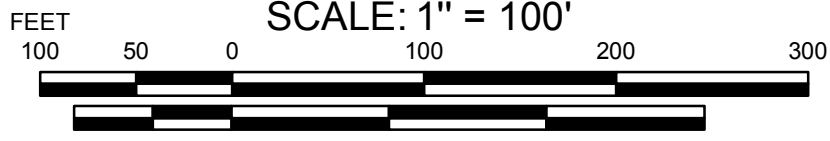

REVISED TO: JANUARY 1, 2019

TOWN OF TISBURY

BOARD OF ASSESSORS
VINEYARD HAVEN, MASSACHUSETTS

MAP NO.

54