


CENTERLINE ROAD PROFILE
Horizontal Scale 1" = 40'
Vertical Scale 1" = 40'

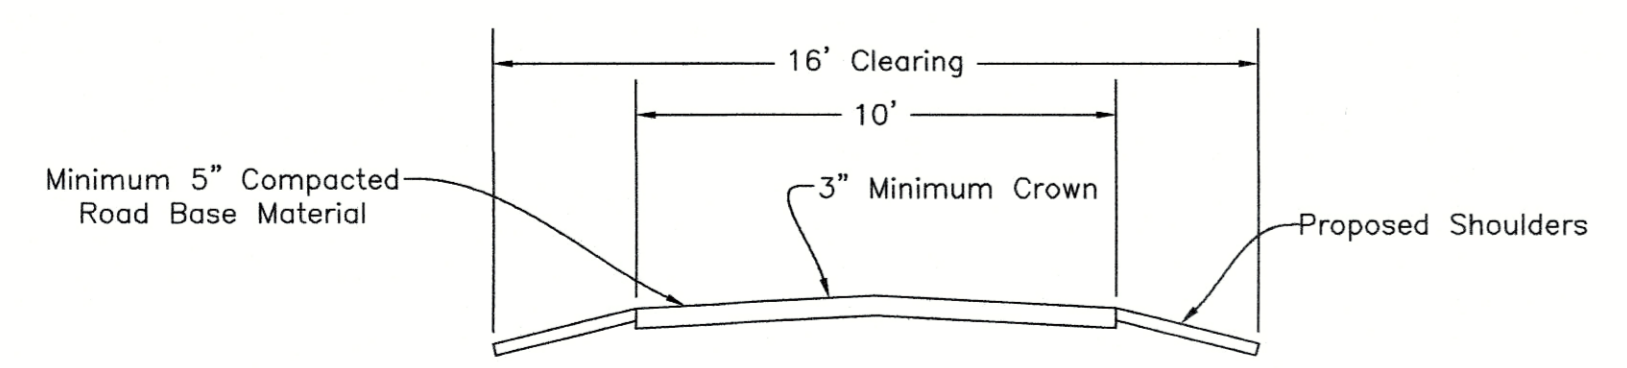

TYPICAL CROSS SECTION
Scale 1" = 4'

Road Profile in
Tisbury, Mass.
Prepared for
Paradise Land Trust,
John R. & Janet M.
Packer, Trustees
Scale 1" = 40' January 11, 2023

VINEYARD
LAND SURVEYING
& ENGINEERING

12 Cournoyer Road
P.O. Box 421
West Tisbury, MA 02575
P 508-693-3774 F 508-629-0440
VLSE.net