

57-A-6.1 DROPPED 1982
57-A-6.2 DROPPED 1982

THIS MAP IS FOR ASSESSMENT PURPOSES. IT IS NOT VALID FOR LEGAL DESCRIPTION OR CONVEYANCE.
THE HORIZONTAL DATUM IS THE MASSACHUSETTS STATE PLANE COORDINATE SYSTEM, NAD 83.
ORIGINAL MAPS PREPARED & DATED 4-29-70 BY GENERAL MAPPING INC. YOUNGWOOD, PA.
MAPS RECOMPILED TO AVAILABLE MASSGIS ORTHOIMAGERY BY CAI TECHNOLOGIES, DECEMBER 2011.

REVISED & REPRINTED BY




Precision Mapping. Geospatial Solutions
11 Pleasant Street, Littleton, NH 03561
800.322.4540 - www.cai-tech.com

LEGEND


AREA SURVEYED	AC	EXEMPT PROPERTY	(E)
AREA CALCULATED	AC CAL	SUBDIVISION LOT NO.	(2)
RECORD DIMENSION	100'	RIGHT OF WAY/ACCESS	(R)
SCALED DIMENSION	100'(S)	COMMON OWNERSHIP	(C)
MATCH LINE		ADJACENT SHEET NO.	(2)
WATER	(-W-)	BLOCK LETTER	(D)

SCALE: 1" = 100'

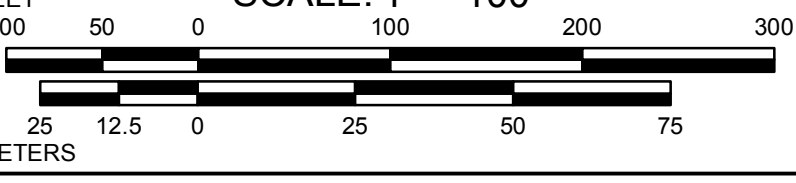

REVISD TO: JANUARY 1, 2018

TOWN OF TISBURY
BOARD OF ASSESSORS
VINEYARD HAVEN, MASSACHUSETTS

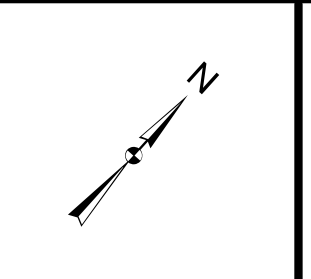

MAP NO.
57