

THIS MAP IS FOR ASSESSMENT PURPOSES. IT IS NOT VALID FOR LEGAL DESCRIPTION OR CONVEYANCE.
 THE HORIZONTAL DATUM IS THE MASSACHUSETTS STATE PLANE COORDINATE SYSTEM, NAD 83.
 ORIGINAL MAPS PREPARED & DATED 4-29-70 BY GENERAL MAPPING INC. YOUNGWOOD, PA.
 MAPS RECOMPILED TO AVAILABLE MASSGIS ORTHOIMAGERY BY CAI TECHNOLOGIES, DECEMBER 2011.

REVISED & REPRINTED BY




Precision Mapping. Geospatial Solutions
 11 Pleasant Street, Littleton, NH 03561
 800.322.4540 - www.cai-tech.com

LEGEND

AREA SURVEYED	----- AC	EXEMPT PROPERTY	----- (E)
AREA CALCULATED	----- AC CAL	SUBDIVISION LOT NO.	----- (2)
RECORD DIMENSION	----- 100'	RIGHT OF WAY/ACCESS	----- (R)
SCALED DIMENSION	----- 100(S)	COMMON OWNERSHIP	----- (C)
MATCH LINE	-----	ADJACENT SHEET NO.	----- (2)
WATER	----- (-W-)	BLOCK LETTER	----- (D)

SCALE: 1" = 100'

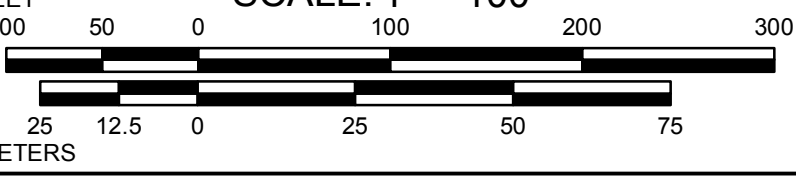

REVISD TO: JANUARY 1, 2018

TOWN OF TISBURY
 BOARD OF ASSESSORS
 VINEYARD HAVEN, MASSACHUSETTS

MAP NO. **61**

